


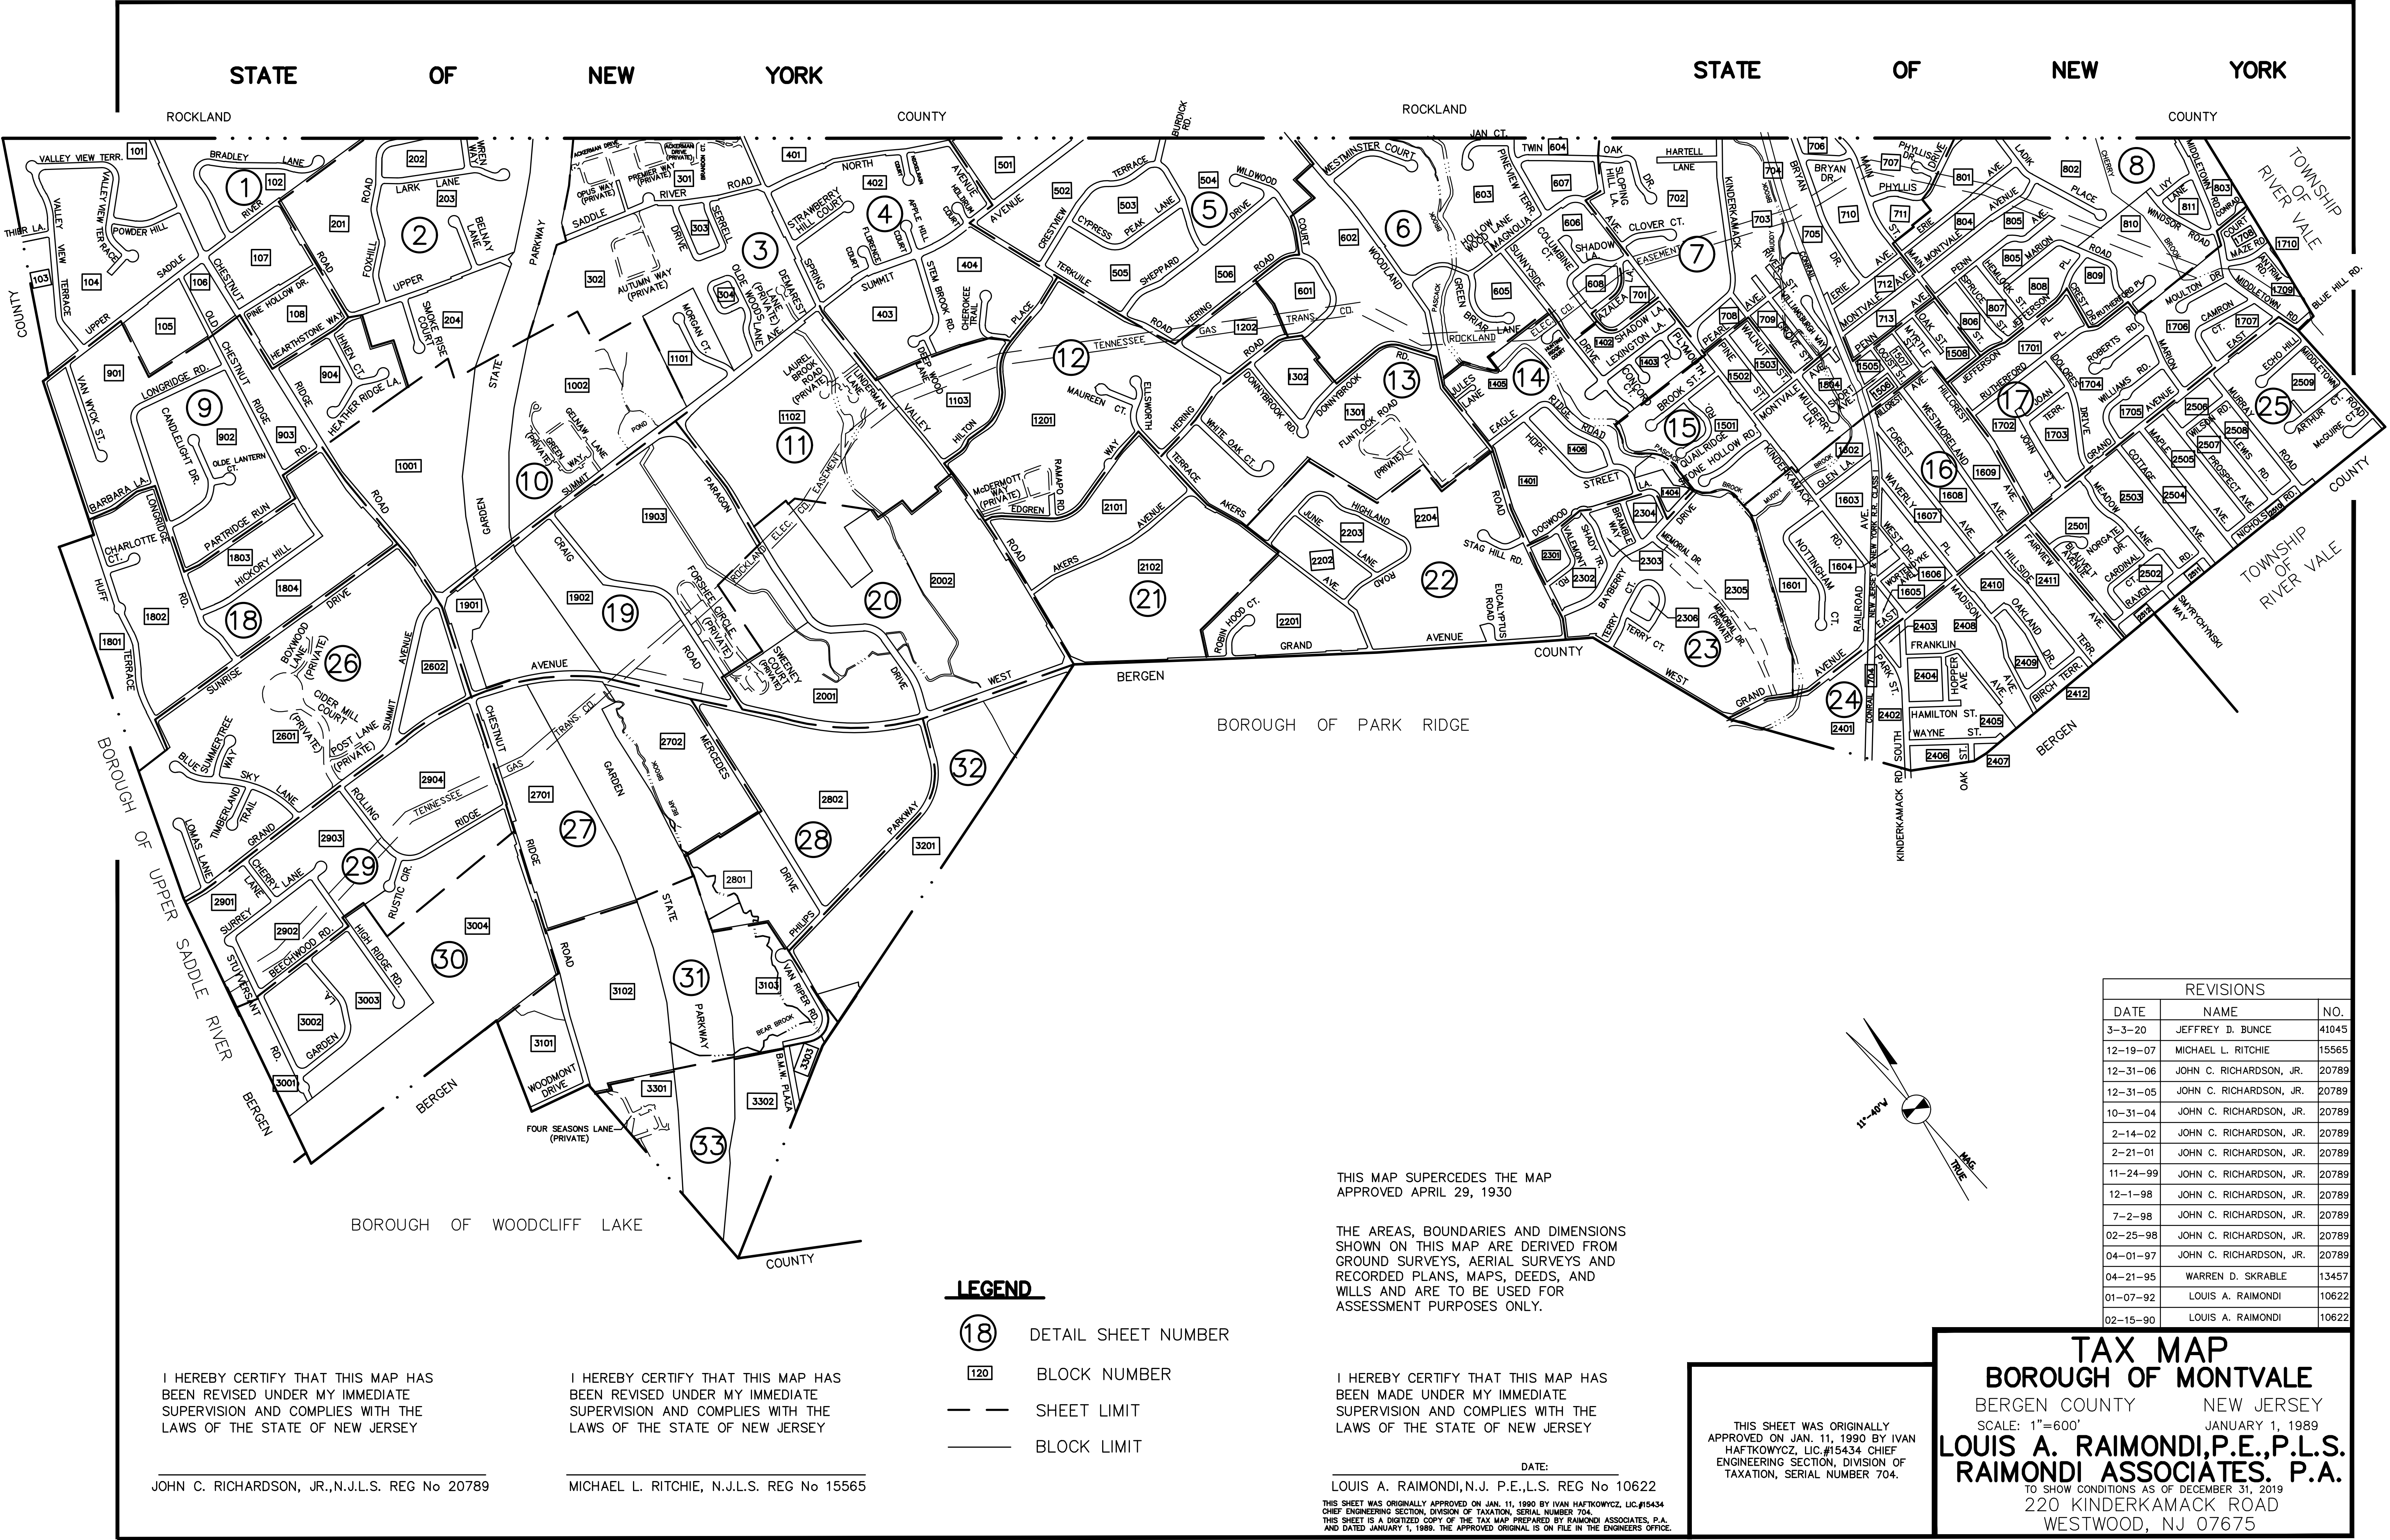

I HEREBY CERTIFY THAT THIS MAP HAS BEEN REVISED UNDER MY IMMEDIATE SUPERVISION AND COMPLIES WITH THE LAWS OF THE STATE OF NEW JERSEY

JOHN C. RICHARDSON, JR., N.J.L.S. REG No 20789

I HEREBY CERTIFY THAT THIS MAP HAS BEEN REVISED UNDER MY IMMEDIATE SUPERVISION AND COMPLIES WITH THE LAWS OF THE STATE OF NEW JERSEY

MICHAEL L. RITCHIE, N.J.L.S. REG No 15565

- LEGEND**
- 18 DETAIL SHEET NUMBER
 - 120 BLOCK NUMBER
 - SHEET LIMIT
 - BLOCK LIMIT

THIS MAP SUPERCEDES THE MAP APPROVED APRIL 29, 1930

THE AREAS, BOUNDARIES AND DIMENSIONS SHOWN ON THIS MAP ARE DERIVED FROM GROUND SURVEYS, AERIAL SURVEYS AND RECORDED PLANS, MAPS, DEEDS, AND WILLS AND ARE TO BE USED FOR ASSESSMENT PURPOSES ONLY.

I HEREBY CERTIFY THAT THIS MAP HAS BEEN MADE UNDER MY IMMEDIATE SUPERVISION AND COMPLIES WITH THE LAWS OF THE STATE OF NEW JERSEY

DATE:

LOUIS A. RAIMONDI, N.J. P.E., L.S. REG No 10622


THIS SHEET WAS ORIGINALLY APPROVED ON JAN. 11, 1990 BY IVAN HAFKOWYCZ, LIC.#15434 CHIEF ENGINEERING SECTION, DIVISION OF TAXATION, SERIAL NUMBER 704. THIS SHEET IS A DIGITIZED COPY OF THE TAX MAP PREPARED BY RAIMONDI ASSOCIATES, P.A. AND DATED JANUARY 1, 1989. THE APPROVED ORIGINAL IS ON FILE IN THE ENGINEERS OFFICE.

THIS SHEET WAS ORIGINALLY APPROVED ON JAN. 11, 1990 BY IVAN HAFKOWYCZ, LIC.#15434 CHIEF ENGINEERING SECTION, DIVISION OF TAXATION, SERIAL NUMBER 704.

TAX MAP
BOROUGH OF MONTVALE
BERGEN COUNTY NEW JERSEY
SCALE: 1"=600'
JANUARY 1, 1989
LOUIS A. RAIMONDI, P.E., P.L.S.
RAIMONDI ASSOCIATES, P.A.
TO SHOW CONDITIONS AS OF DECEMBER 31, 2019
220 KINDERKAMACK ROAD
WESTWOOD, NJ 07675


REVISIONS		
DATE	NAME	NO.
3-3-20	JEFFREY D. BUNCE	41045
12-19-07	MICHAEL L. RITCHIE	15565
12-31-06	JOHN C. RICHARDSON, JR.	20789
12-31-05	JOHN C. RICHARDSON, JR.	20789
10-31-04	JOHN C. RICHARDSON, JR.	20789
2-14-02	JOHN C. RICHARDSON, JR.	20789
2-21-01	JOHN C. RICHARDSON, JR.	20789
11-24-99	JOHN C. RICHARDSON, JR.	20789
12-1-98	JOHN C. RICHARDSON, JR.	20789
7-2-98	JOHN C. RICHARDSON, JR.	20789
02-25-98	JOHN C. RICHARDSON, JR.	20789
04-01-97	JOHN C. RICHARDSON, JR.	20789
04-21-95	WARREN D. SKRABLE	13457
01-07-92	LOUIS A. RAIMONDI	10622
02-15-90	LOUIS A. RAIMONDI	10622



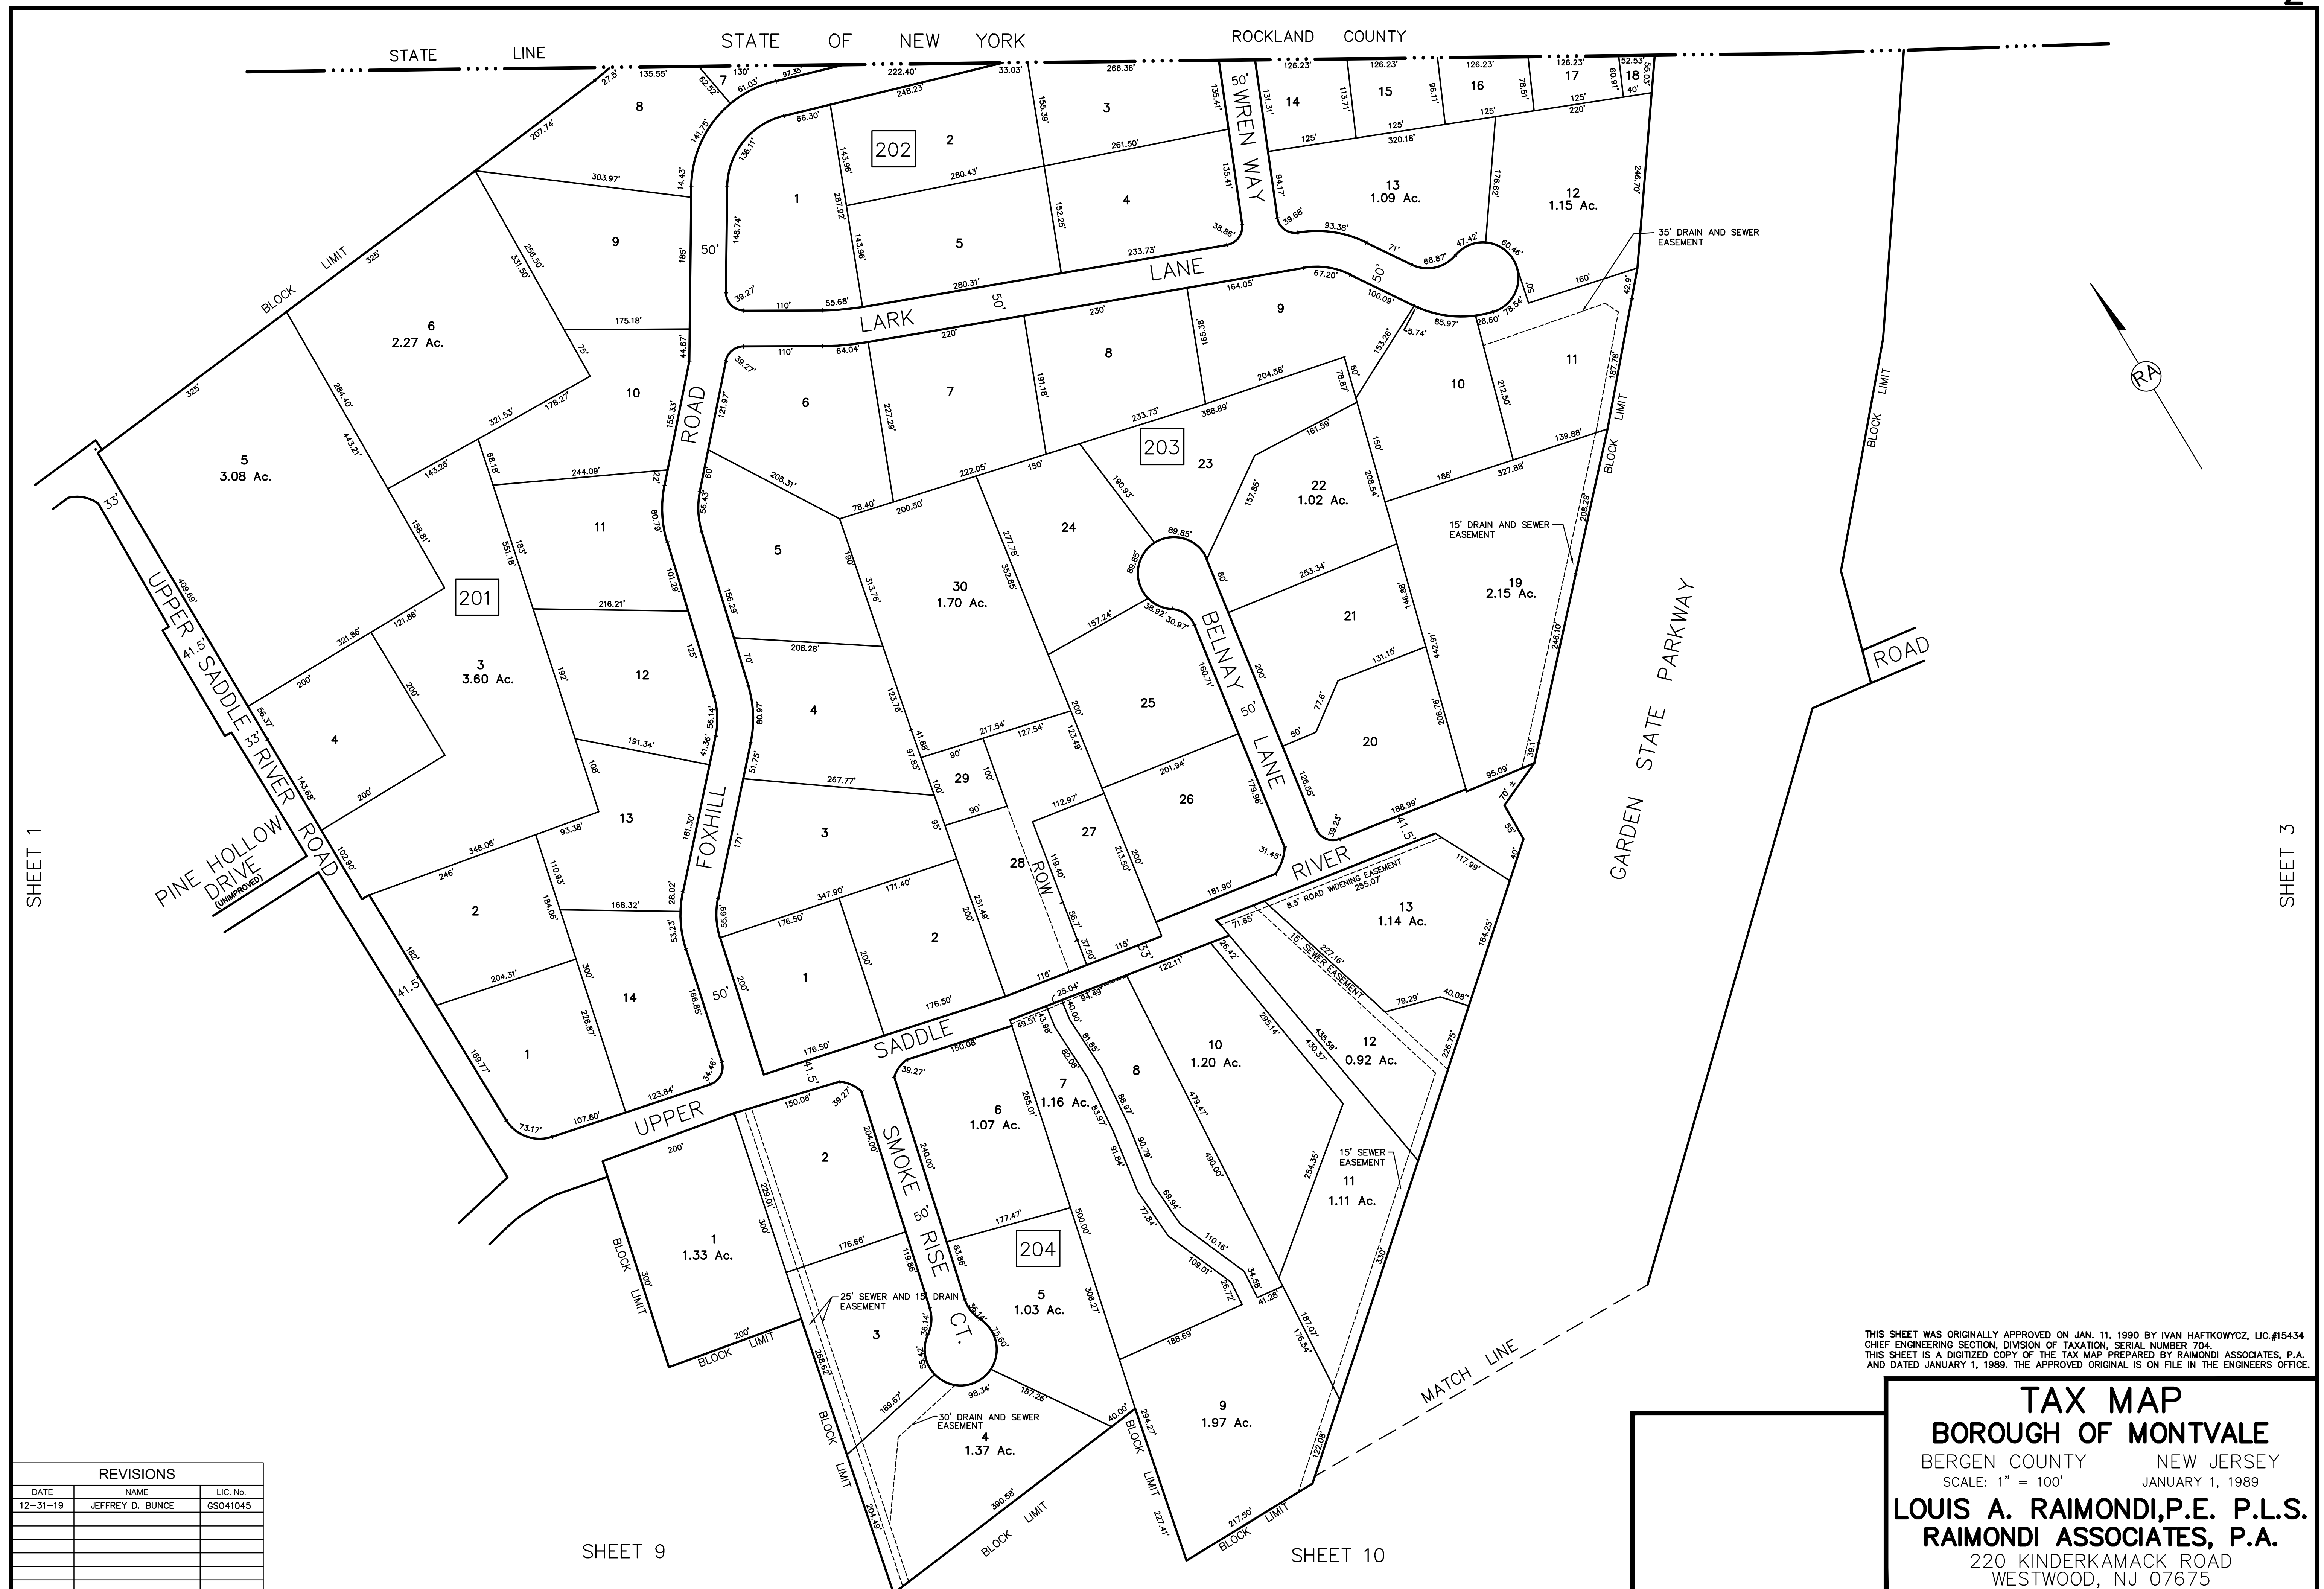

REVISIONS		
DATE	NAME	LIC. No.
04-20-17	JEFFREY D. BUNCE	41045
02-16-15	LEONARDO E. PONZIO	39402

SHEET 2

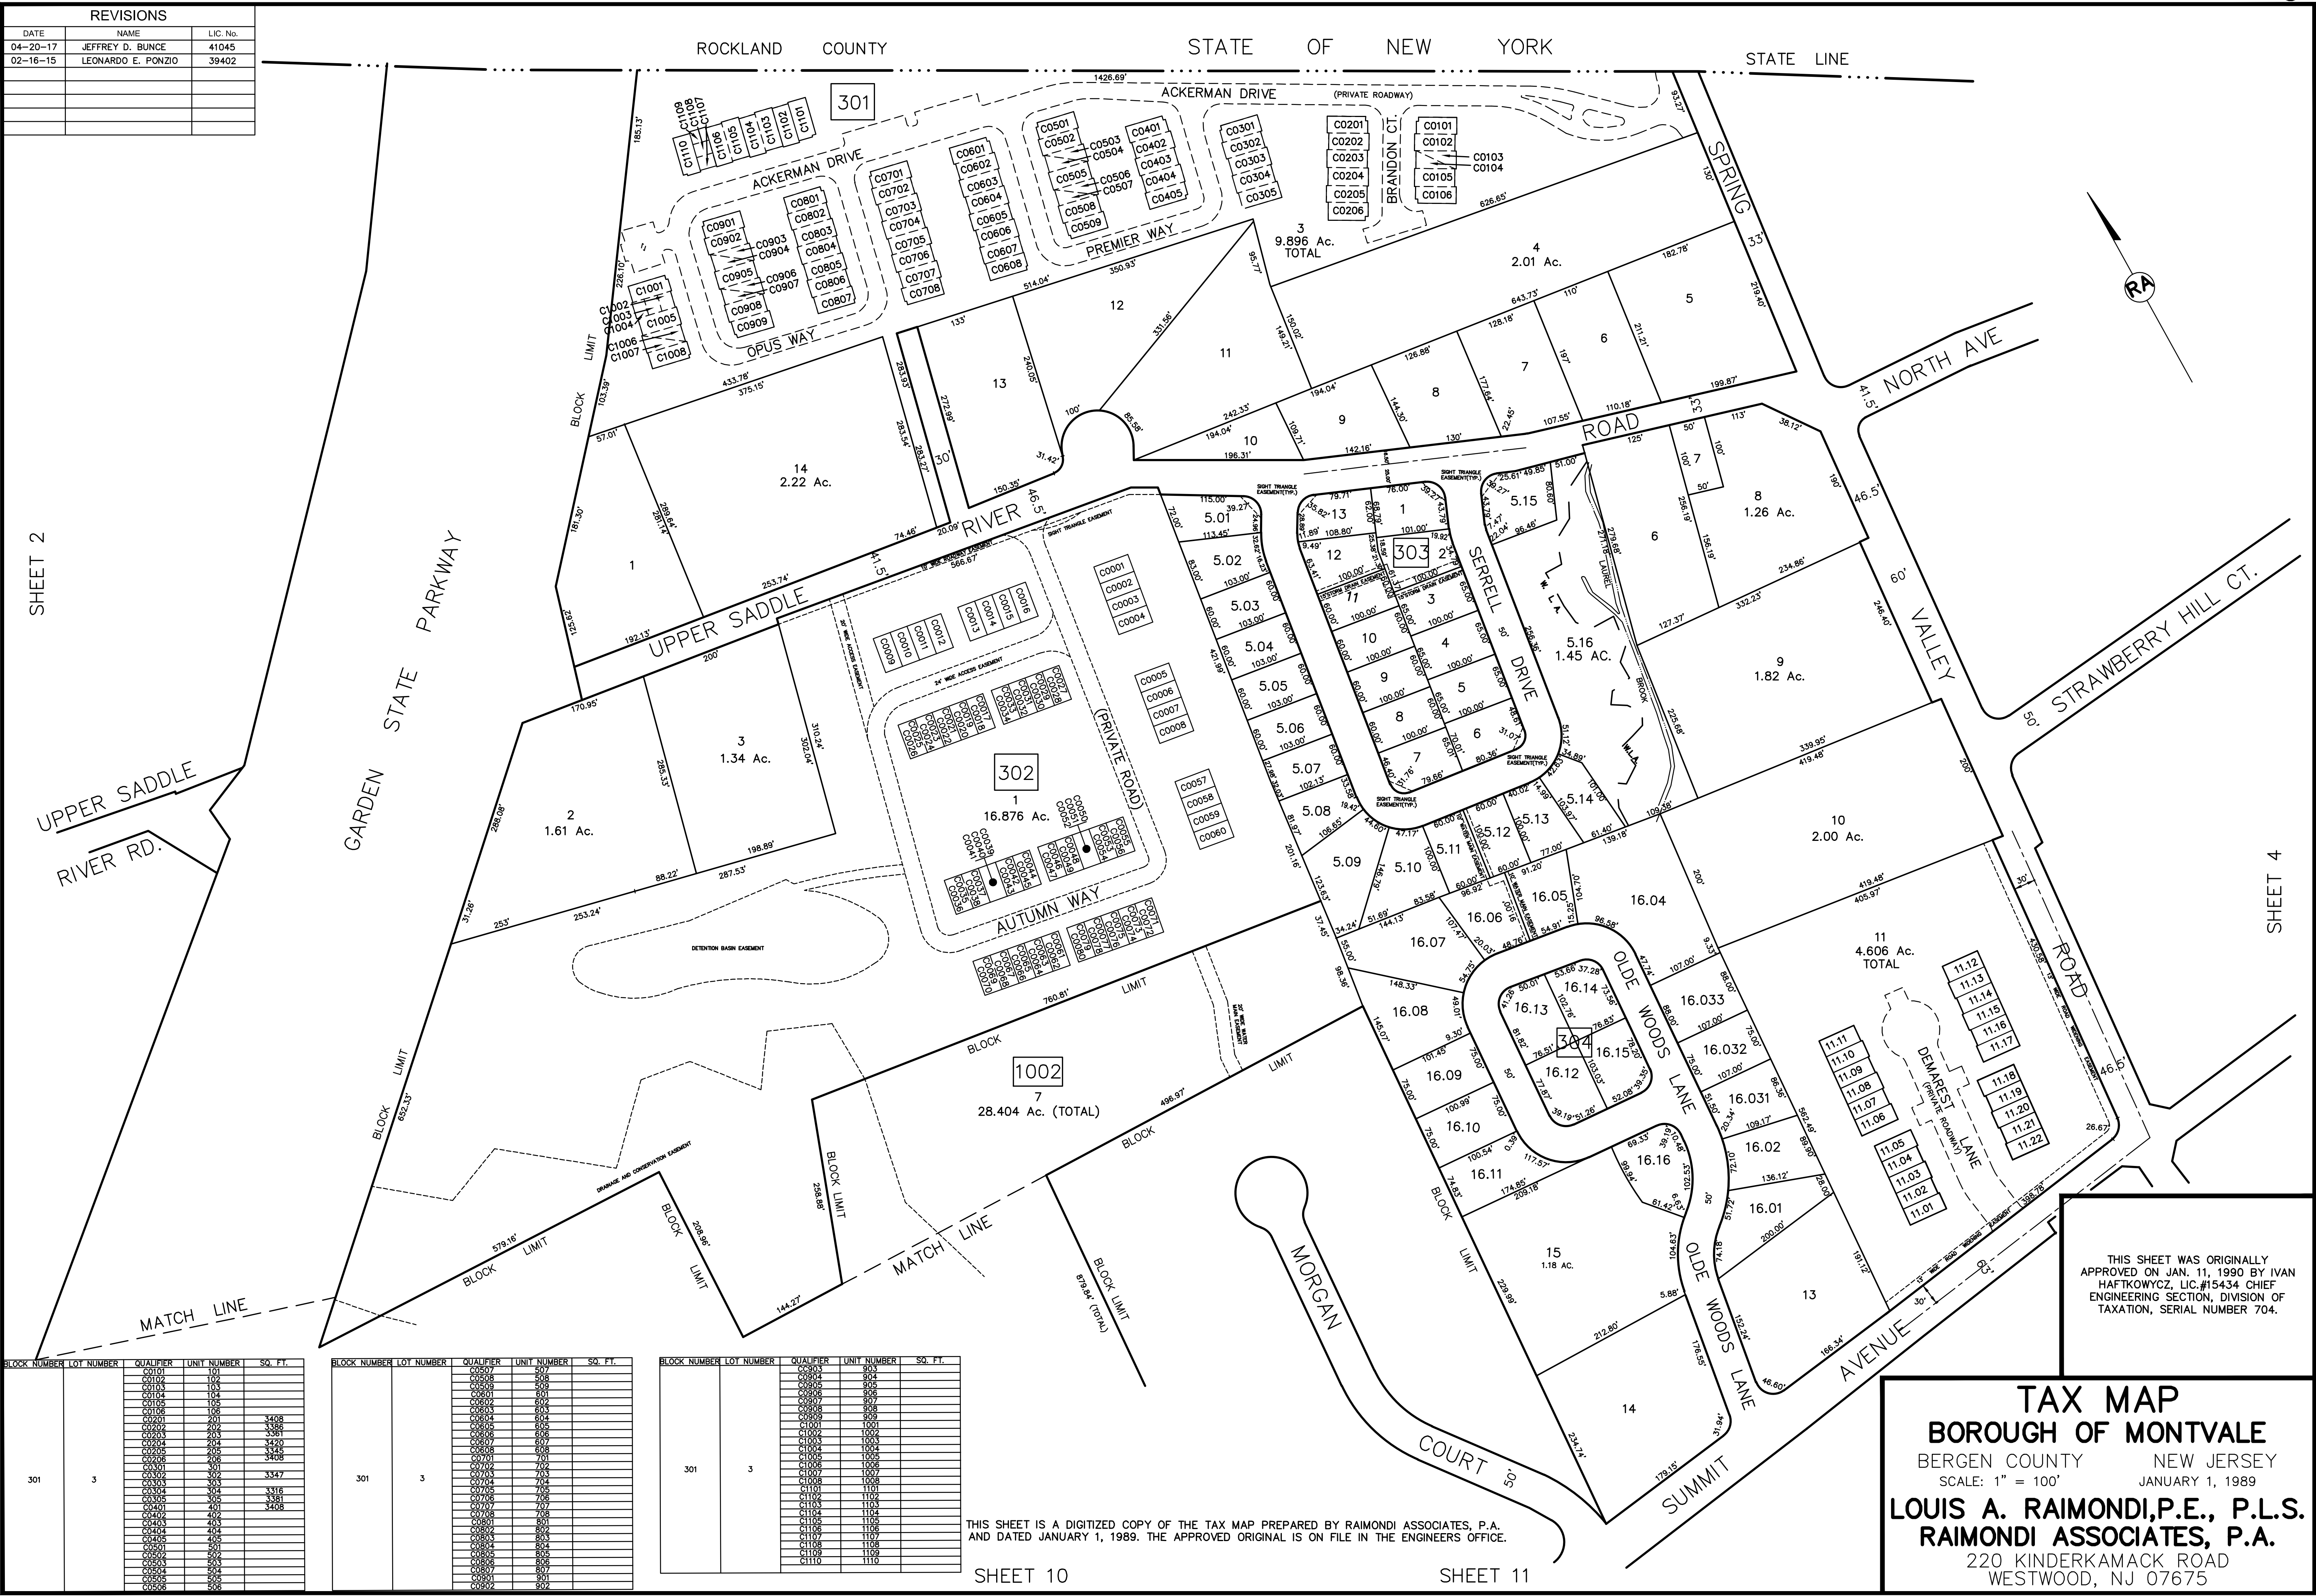

SHEET 4

BLOCK NUMBER	LOT NUMBER	QUALIFIER	UNIT NUMBER	SQ. FT.
301	3	C0101	101	
		C0102	102	
		C0103	103	
		C0104	104	
		C0105	105	
		C0106	106	
		C0107	107	
		C0108	108	
		C0109	109	
		C0110	110	
		C0111	111	
		C0112	112	
		C0113	113	
		C0114	114	
		C0115	115	
		C0116	116	
		C0117	117	
		C0118	118	
		C0119	119	
		C0120	120	
		C0121	121	
		C0122	122	
		C0123	123	
		C0124	124	
		C0125	125	
		C0126	126	

BLOCK NUMBER	LOT NUMBER	QUALIFIER	UNIT NUMBER	SQ. FT.
301	3	C0201	201	
		C0202	202	
		C0203	203	
		C0204	204	
		C0205	205	
		C0206	206	
		C0207	207	
		C0208	208	
		C0209	209	
		C0210	210	
		C0211	211	
		C0212	212	
		C0213	213	
		C0214	214	
		C0215	215	
		C0216	216	
		C0217	217	
		C0218	218	
		C0219	219	
		C0220	220	
		C0221	221	
		C0222	222	
		C0223	223	
		C0224	224	
		C0225	225	
		C0226	226	

BLOCK NUMBER	LOT NUMBER	QUALIFIER	UNIT NUMBER	SQ. FT.
301	3	C0301	301	
		C0302	302	
		C0303	303	
		C0304	304	
		C0305	305	
		C0306	306	
		C0307	307	
		C0308	308	
		C0309	309	
		C0310	310	
		C0311	311	
		C0312	312	
		C0313	313	
		C0314	314	
		C0315	315	
		C0316	316	
		C0317	317	
		C0318	318	
		C0319	319	
		C0320	320	
		C0321	321	
		C0322	322	
		C0323	323	
		C0324	324	
		C0325	325	
		C0326	326	


THIS SHEET IS A DIGITIZED COPY OF THE TAX MAP PREPARED BY RAIMONDI ASSOCIATES, P.A. AND DATED JANUARY 1, 1989. THE APPROVED ORIGINAL IS ON FILE IN THE ENGINEERS OFFICE.

SHEET 10

SHEET 11

THIS SHEET WAS ORIGINALLY APPROVED ON JAN. 11, 1990 BY IVAN HAFTKOWYCZ, L.C.#15434 CHIEF ENGINEERING SECTION, DIVISION OF TAXATION, SERIAL NUMBER 704.

TAX MAP
BOROUGH OF MONTVALE
BERGEN COUNTY NEW JERSEY
SCALE: 1" = 100' JANUARY 1, 1989
LOUIS A. RAIMONDI, P.E., P.L.S.
RAIMONDI ASSOCIATES, P.A.
220 KINDERKAMACK ROAD
WESTWOOD, NJ 07675

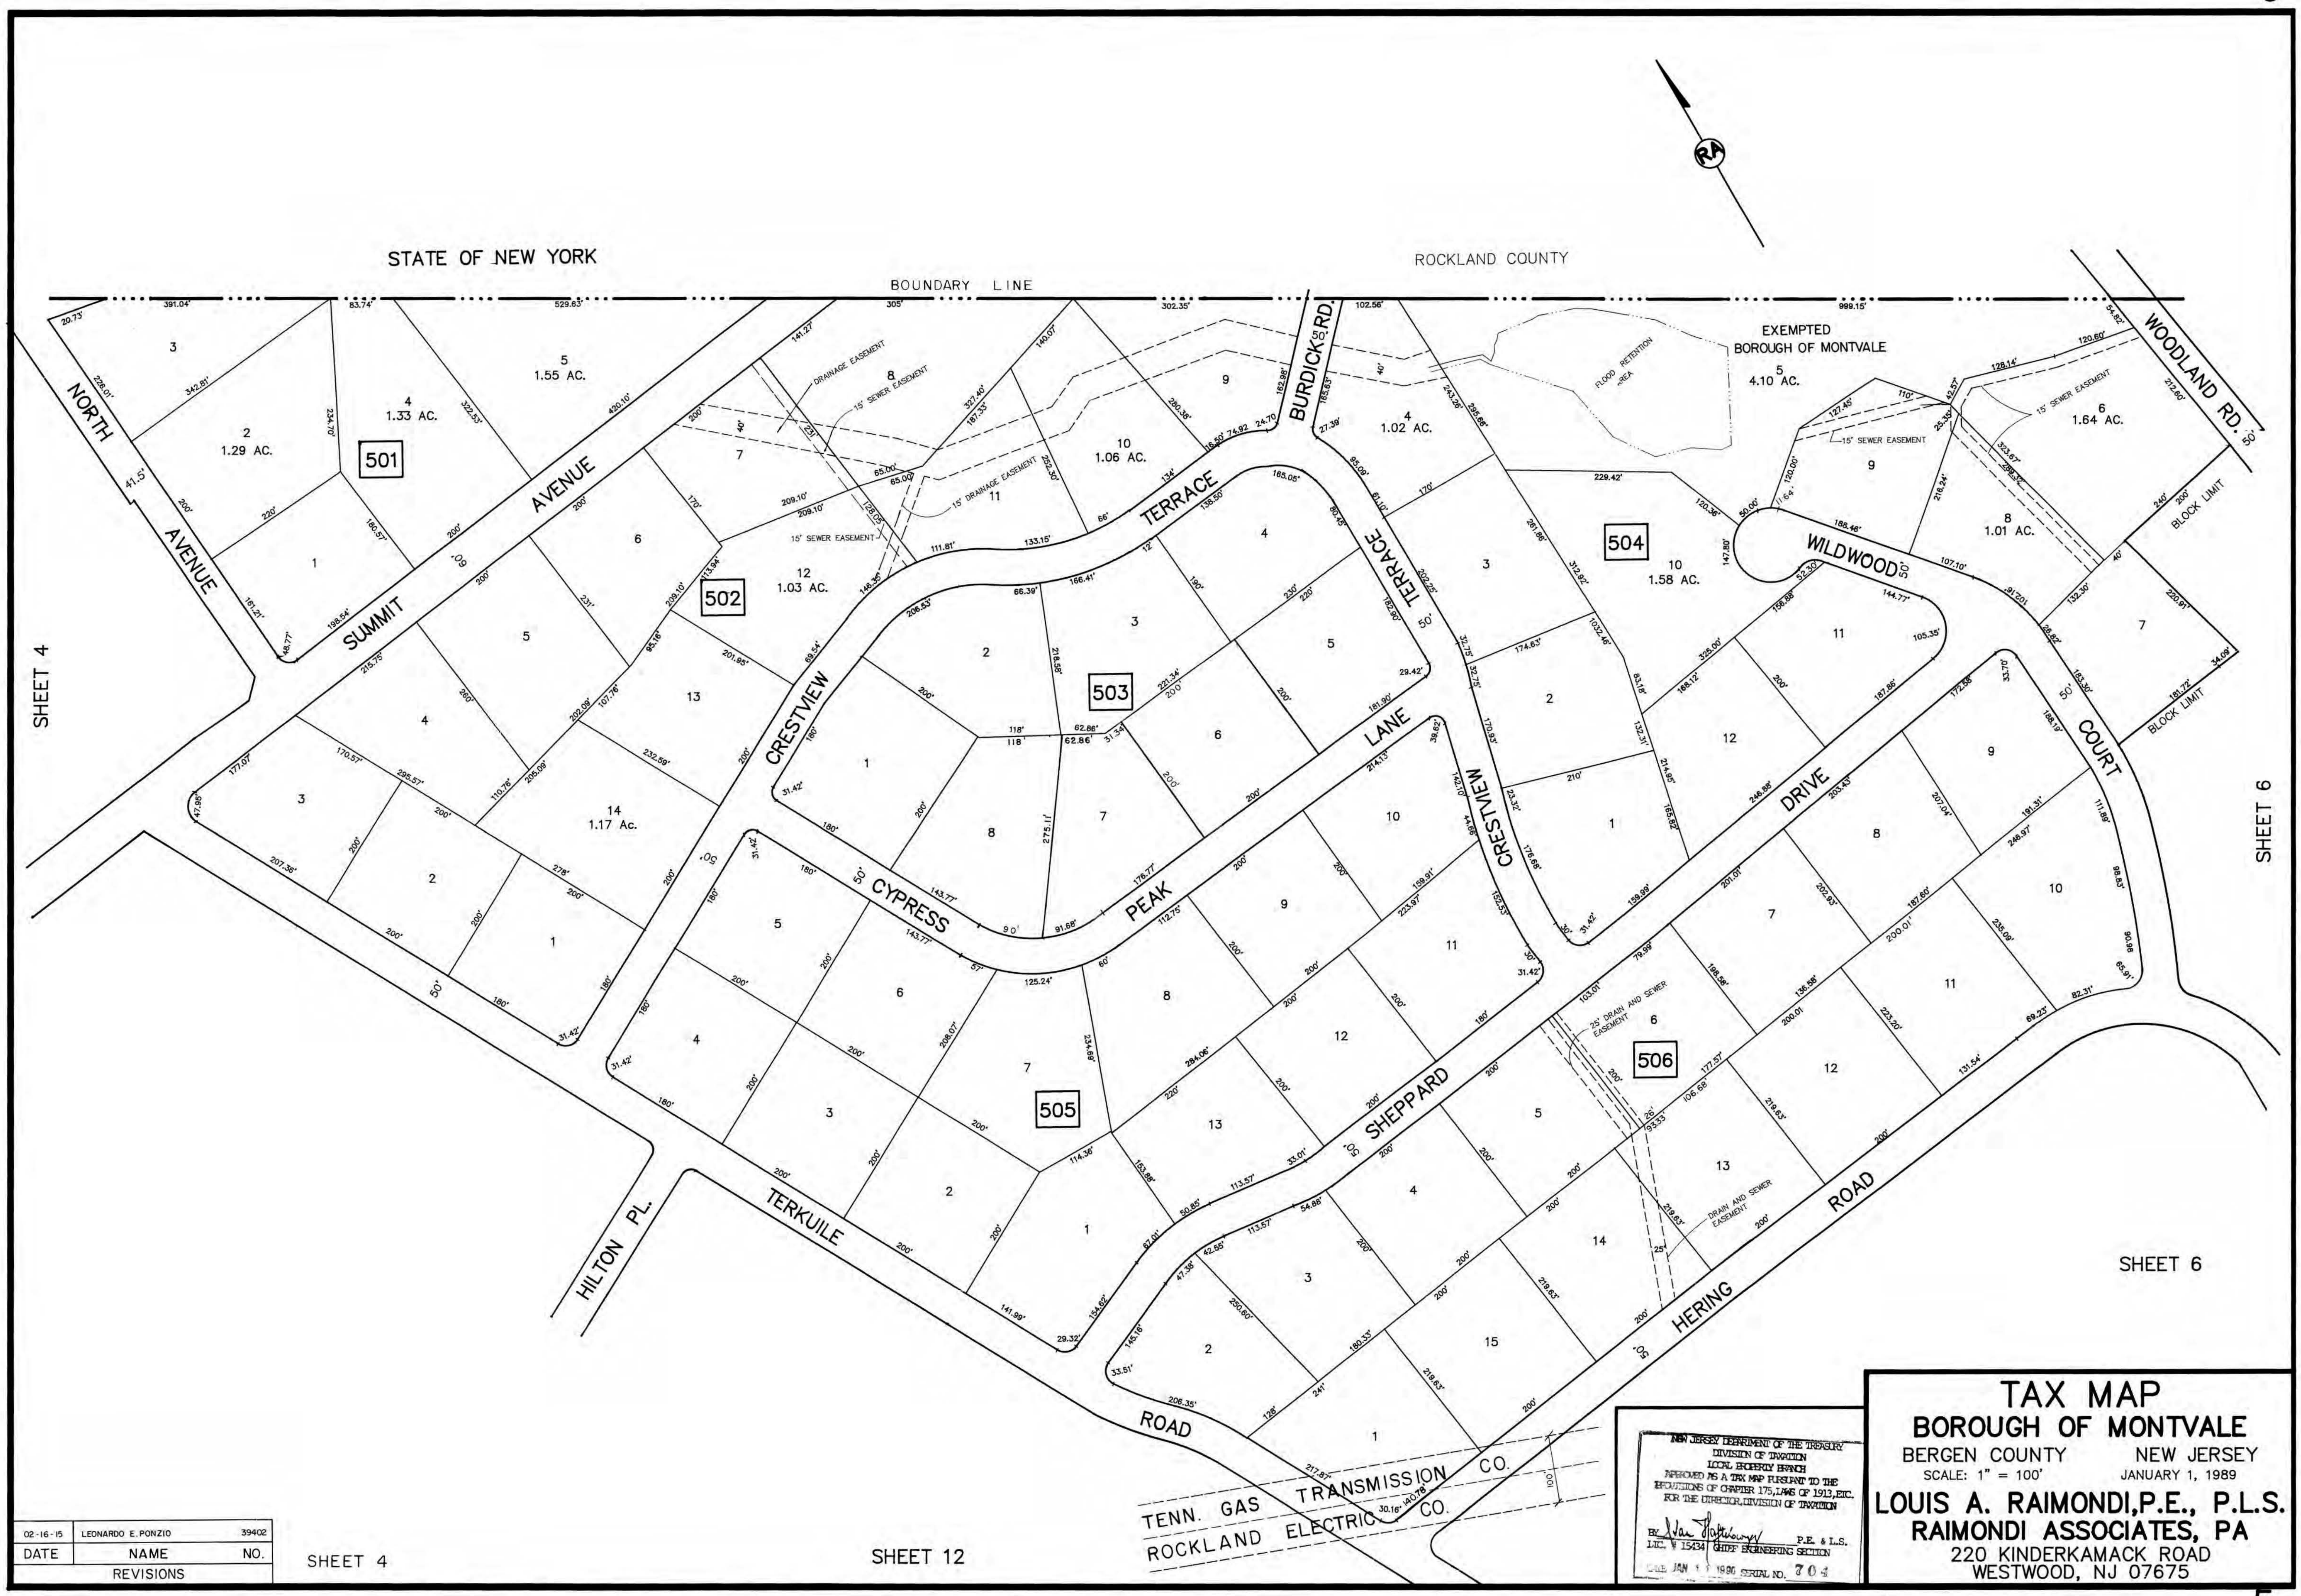


02-16-15	LEONARDO E. PONZIO	39402
DATE	NAME	NO.
REVISIONS		

SHEET 4

SHEET 12

NEW JERSEY DEPARTMENT OF THE TREASURY
DIVISION OF TAXATION
LOCAL PROPERTY TAXES
APPROVED AS A TAX MAP PURSUANT TO THE
PROVISIONS OF CHAPTER 175, LAWS OF 1913, ETC.
FOR THE DIRECTOR, DIVISION OF TAXATION
BY *W. A. Raimondi* P.E. & L.S.
L.A. 15434 CHIEF ENGINEERING SECTION
DATE JAN 1 1989 SERIAL NO. 703

TAX MAP
BOROUGH OF MONTVALE
BERGEN COUNTY NEW JERSEY
SCALE: 1" = 100' JANUARY 1, 1989
LOUIS A. RAIMONDI, P.E., P.L.S.
RAIMONDI ASSOCIATES, PA
220 KINDERKAMACK ROAD
WESTWOOD, NJ 07675

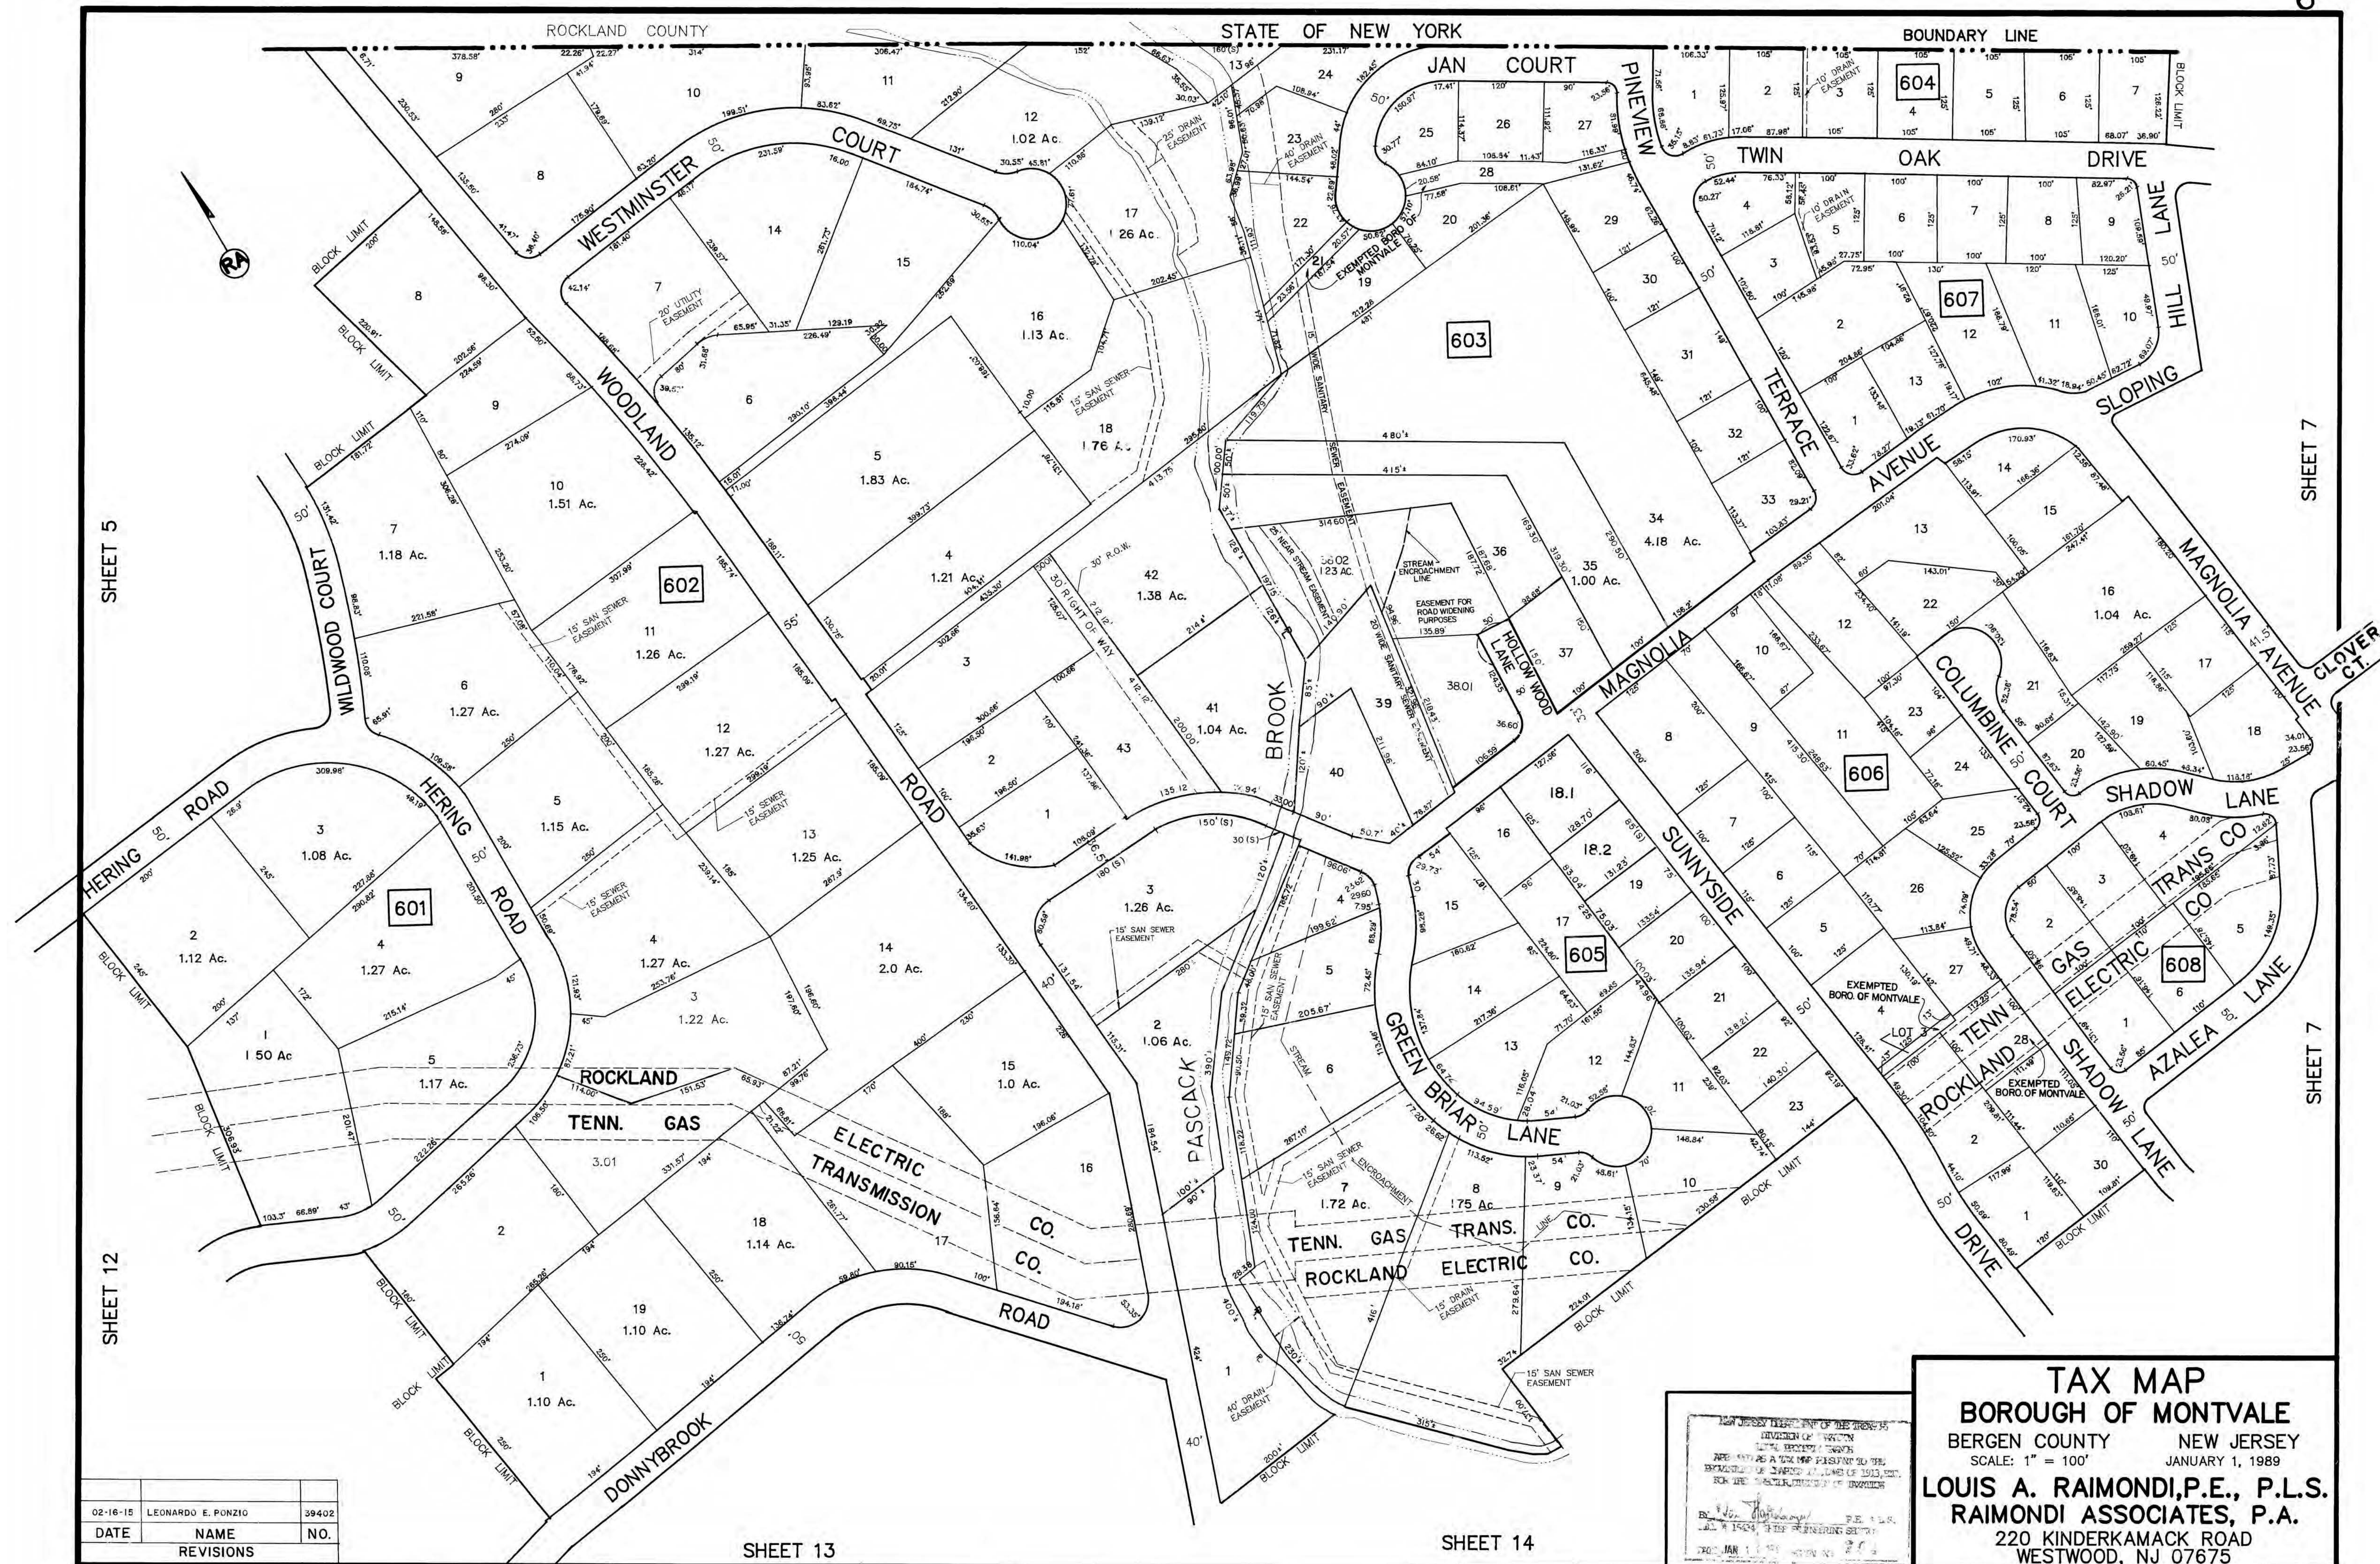

DATE	NAME	NO.
02-16-15	LEONARDO E. PONZIO	39402
REVISIONS		

NEW JERSEY DEPARTMENT OF TREASURY
DIVISION OF TAXATION
LOCAL TAX MAPS
APPROVED AS A TAX MAP PRESENT TO THE
BUREAU OF TAXATION AT LANSING, MI, ON
FOR THE REGISTRATION OF TAX MAPS


TAX MAP
BOROUGH OF MONTVALE
BERGEN COUNTY NEW JERSEY
SCALE: 1" = 100'
JANUARY 1, 1989
LOUIS A. RAIMONDI, P.E., P.L.S.
RAIMONDI ASSOCIATES, P.A.
220 KINDERKAMACK ROAD
WESTWOOD, NJ 07675



REVISIONS		
DATE	NAME	LIC. No.
12-31-19	JEFFREY D. BUNCE	GSO41045

THIS SHEET WAS ORIGINALLY APPROVED ON JAN. 11, 1990 BY IVAN HAFKOWYCZ, LIC.#15434
CHIEF ENGINEERING SECTION, DIVISION OF TAXATION, SERIAL NUMBER 704.

THIS SHEET IS A DIGITIZED COPY OF THE TAX MAP PREPARED BY RAIMONDI ASSOCIATES, P.A.
AND DATED JANUARY 1, 1989. THE APPROVED ORIGINAL IS ON FILE IN THE ENGINEERS OFFICE.

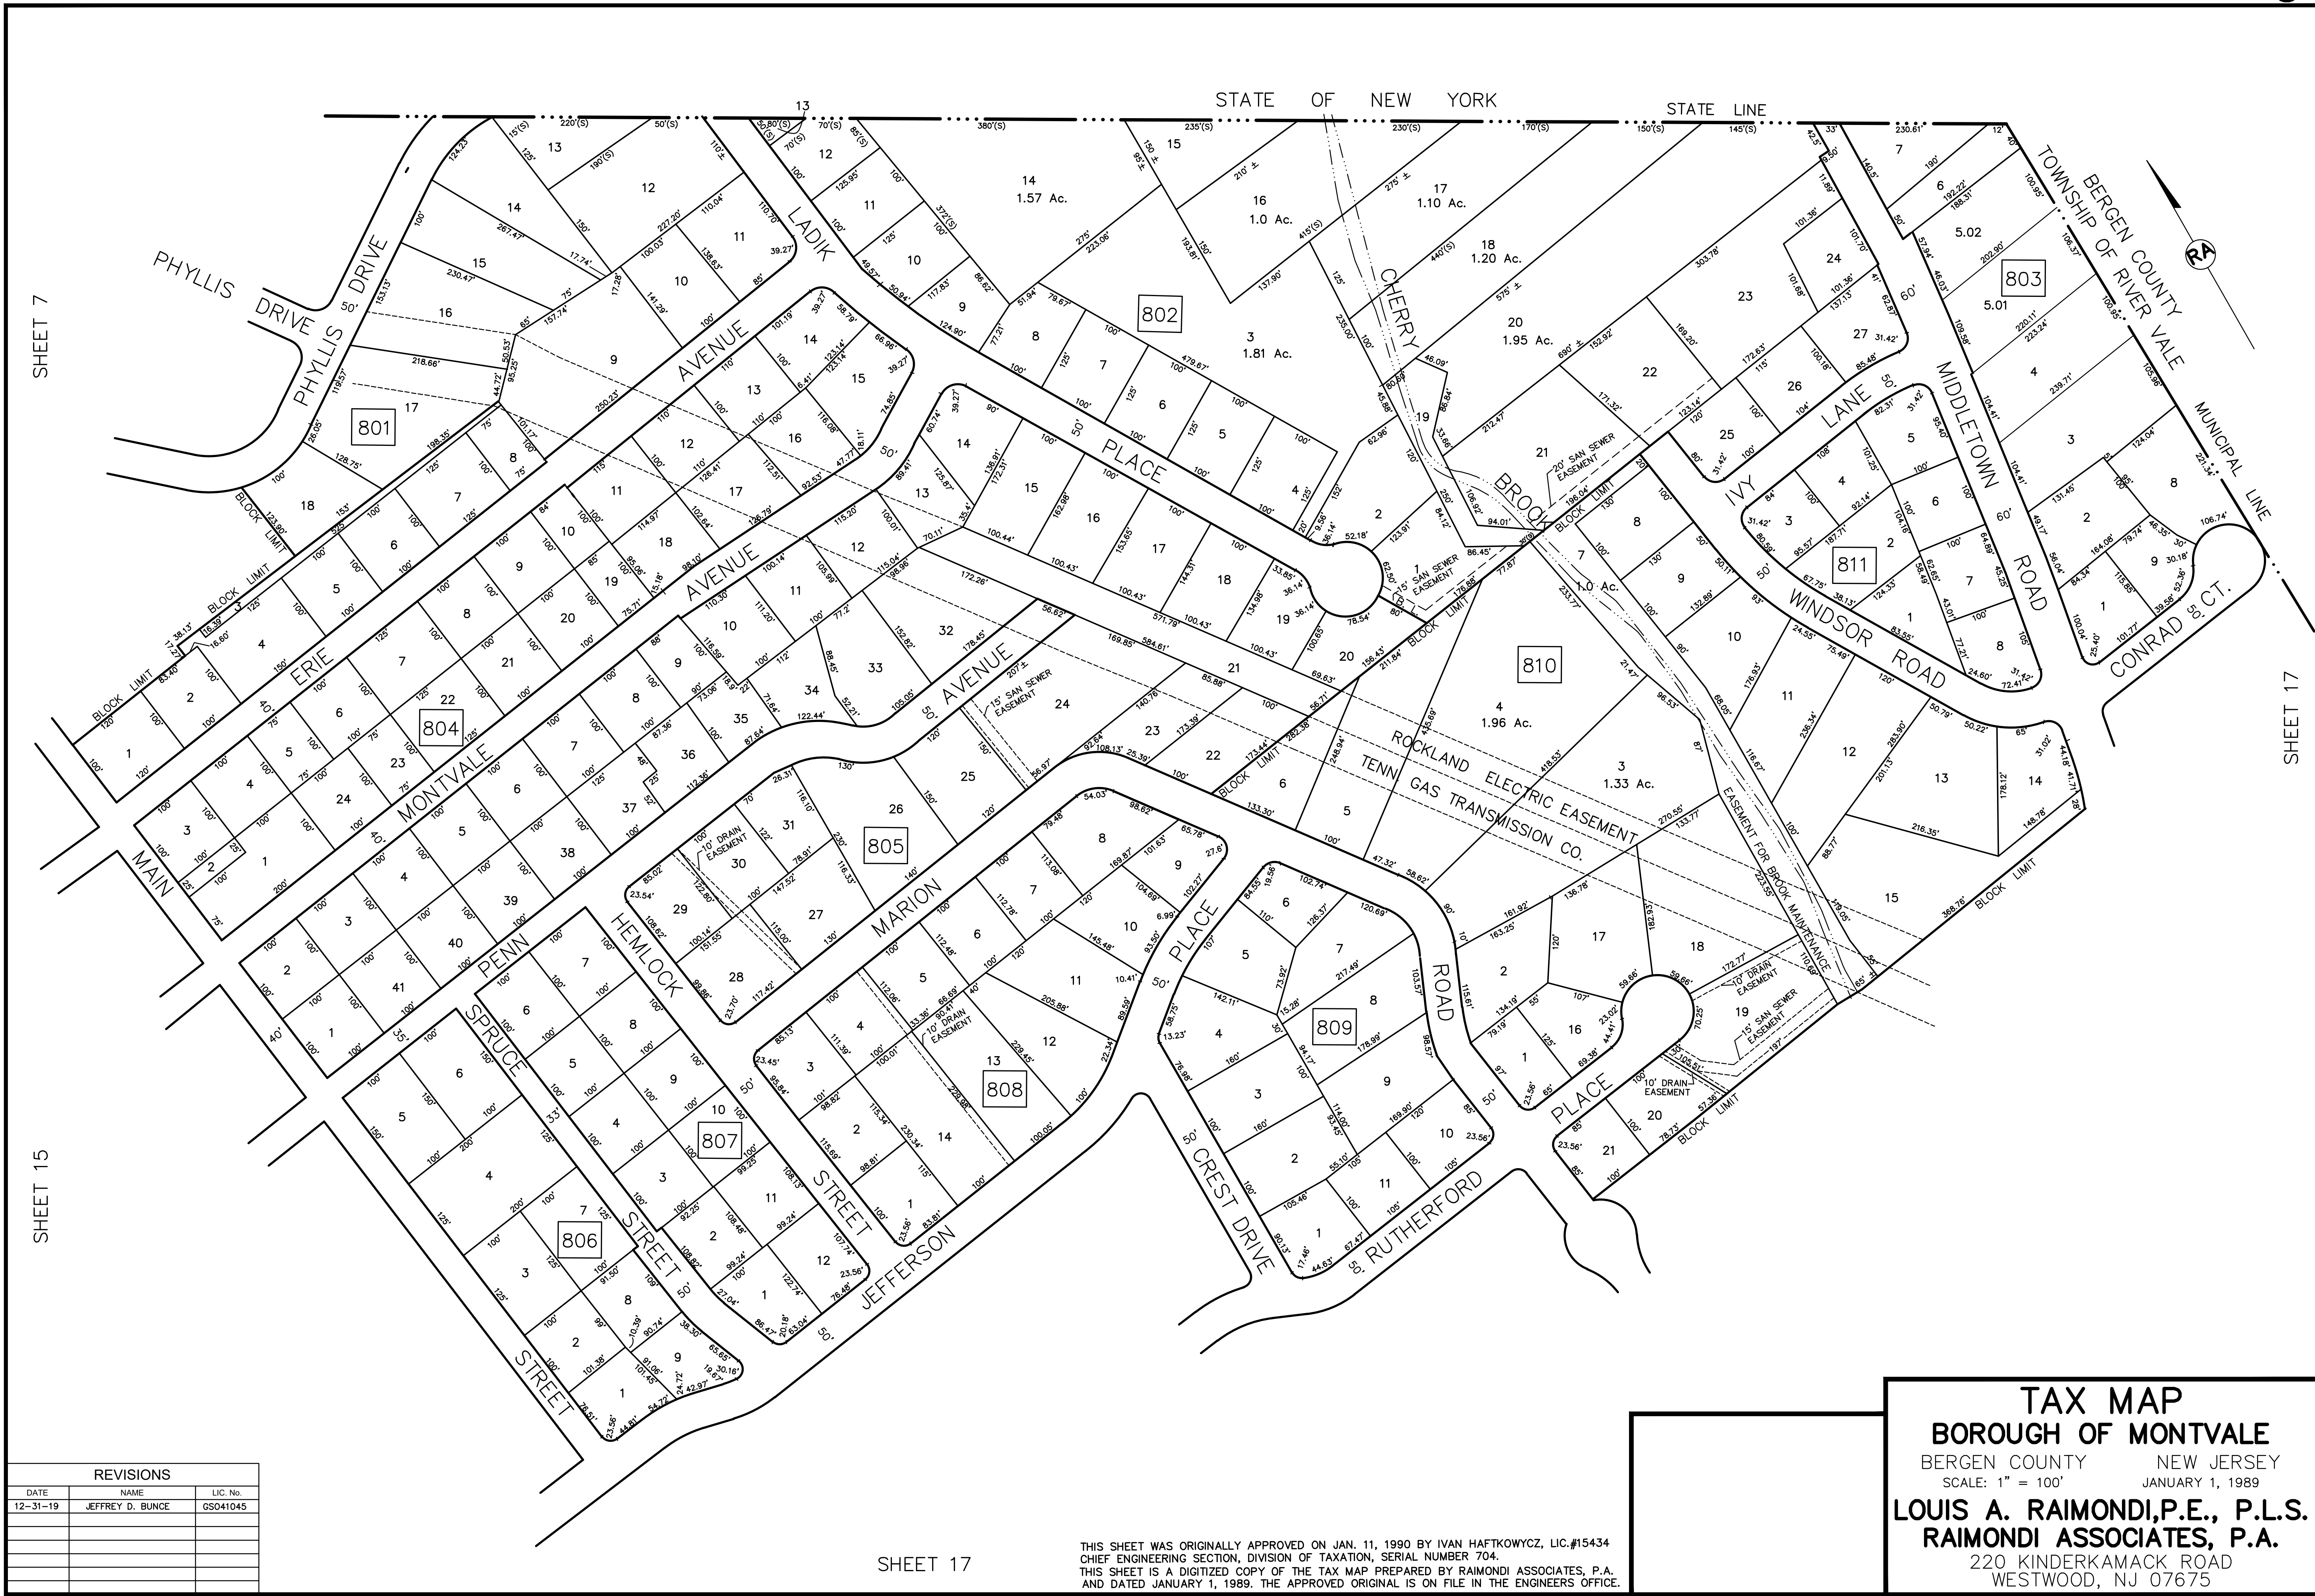

REVISIONS		
DATE	NAME	LIC. No.
12-31-19	JEFFREY D. BUNCE	GS041045

SHEET 17

THIS SHEET WAS ORIGINALLY APPROVED ON JAN. 11, 1990 BY IVAN HAFKOWYCZ, LIC.#15434
CHIEF ENGINEERING SECTION, DIVISION OF TAXATION, SERIAL NUMBER 704.
THIS SHEET IS A DIGITIZED COPY OF THE TAX MAP PREPARED BY RAIMONDI ASSOCIATES, P.A.
AND DATED JANUARY 1, 1989. THE APPROVED ORIGINAL IS ON FILE IN THE ENGINEERS OFFICE.

TAX MAP

BOROUGH OF MONTVALE

BERGEN COUNTY NEW JERSEY


SCALE: 1" = 100' JANUARY 1, 1989

LOUIS A. RAIMONDI,P.E., P.L.S.

RAIMONDI ASSOCIATES, P.A.

220 KINDERKAMACK ROAD

WESTWOOD, NJ 07675

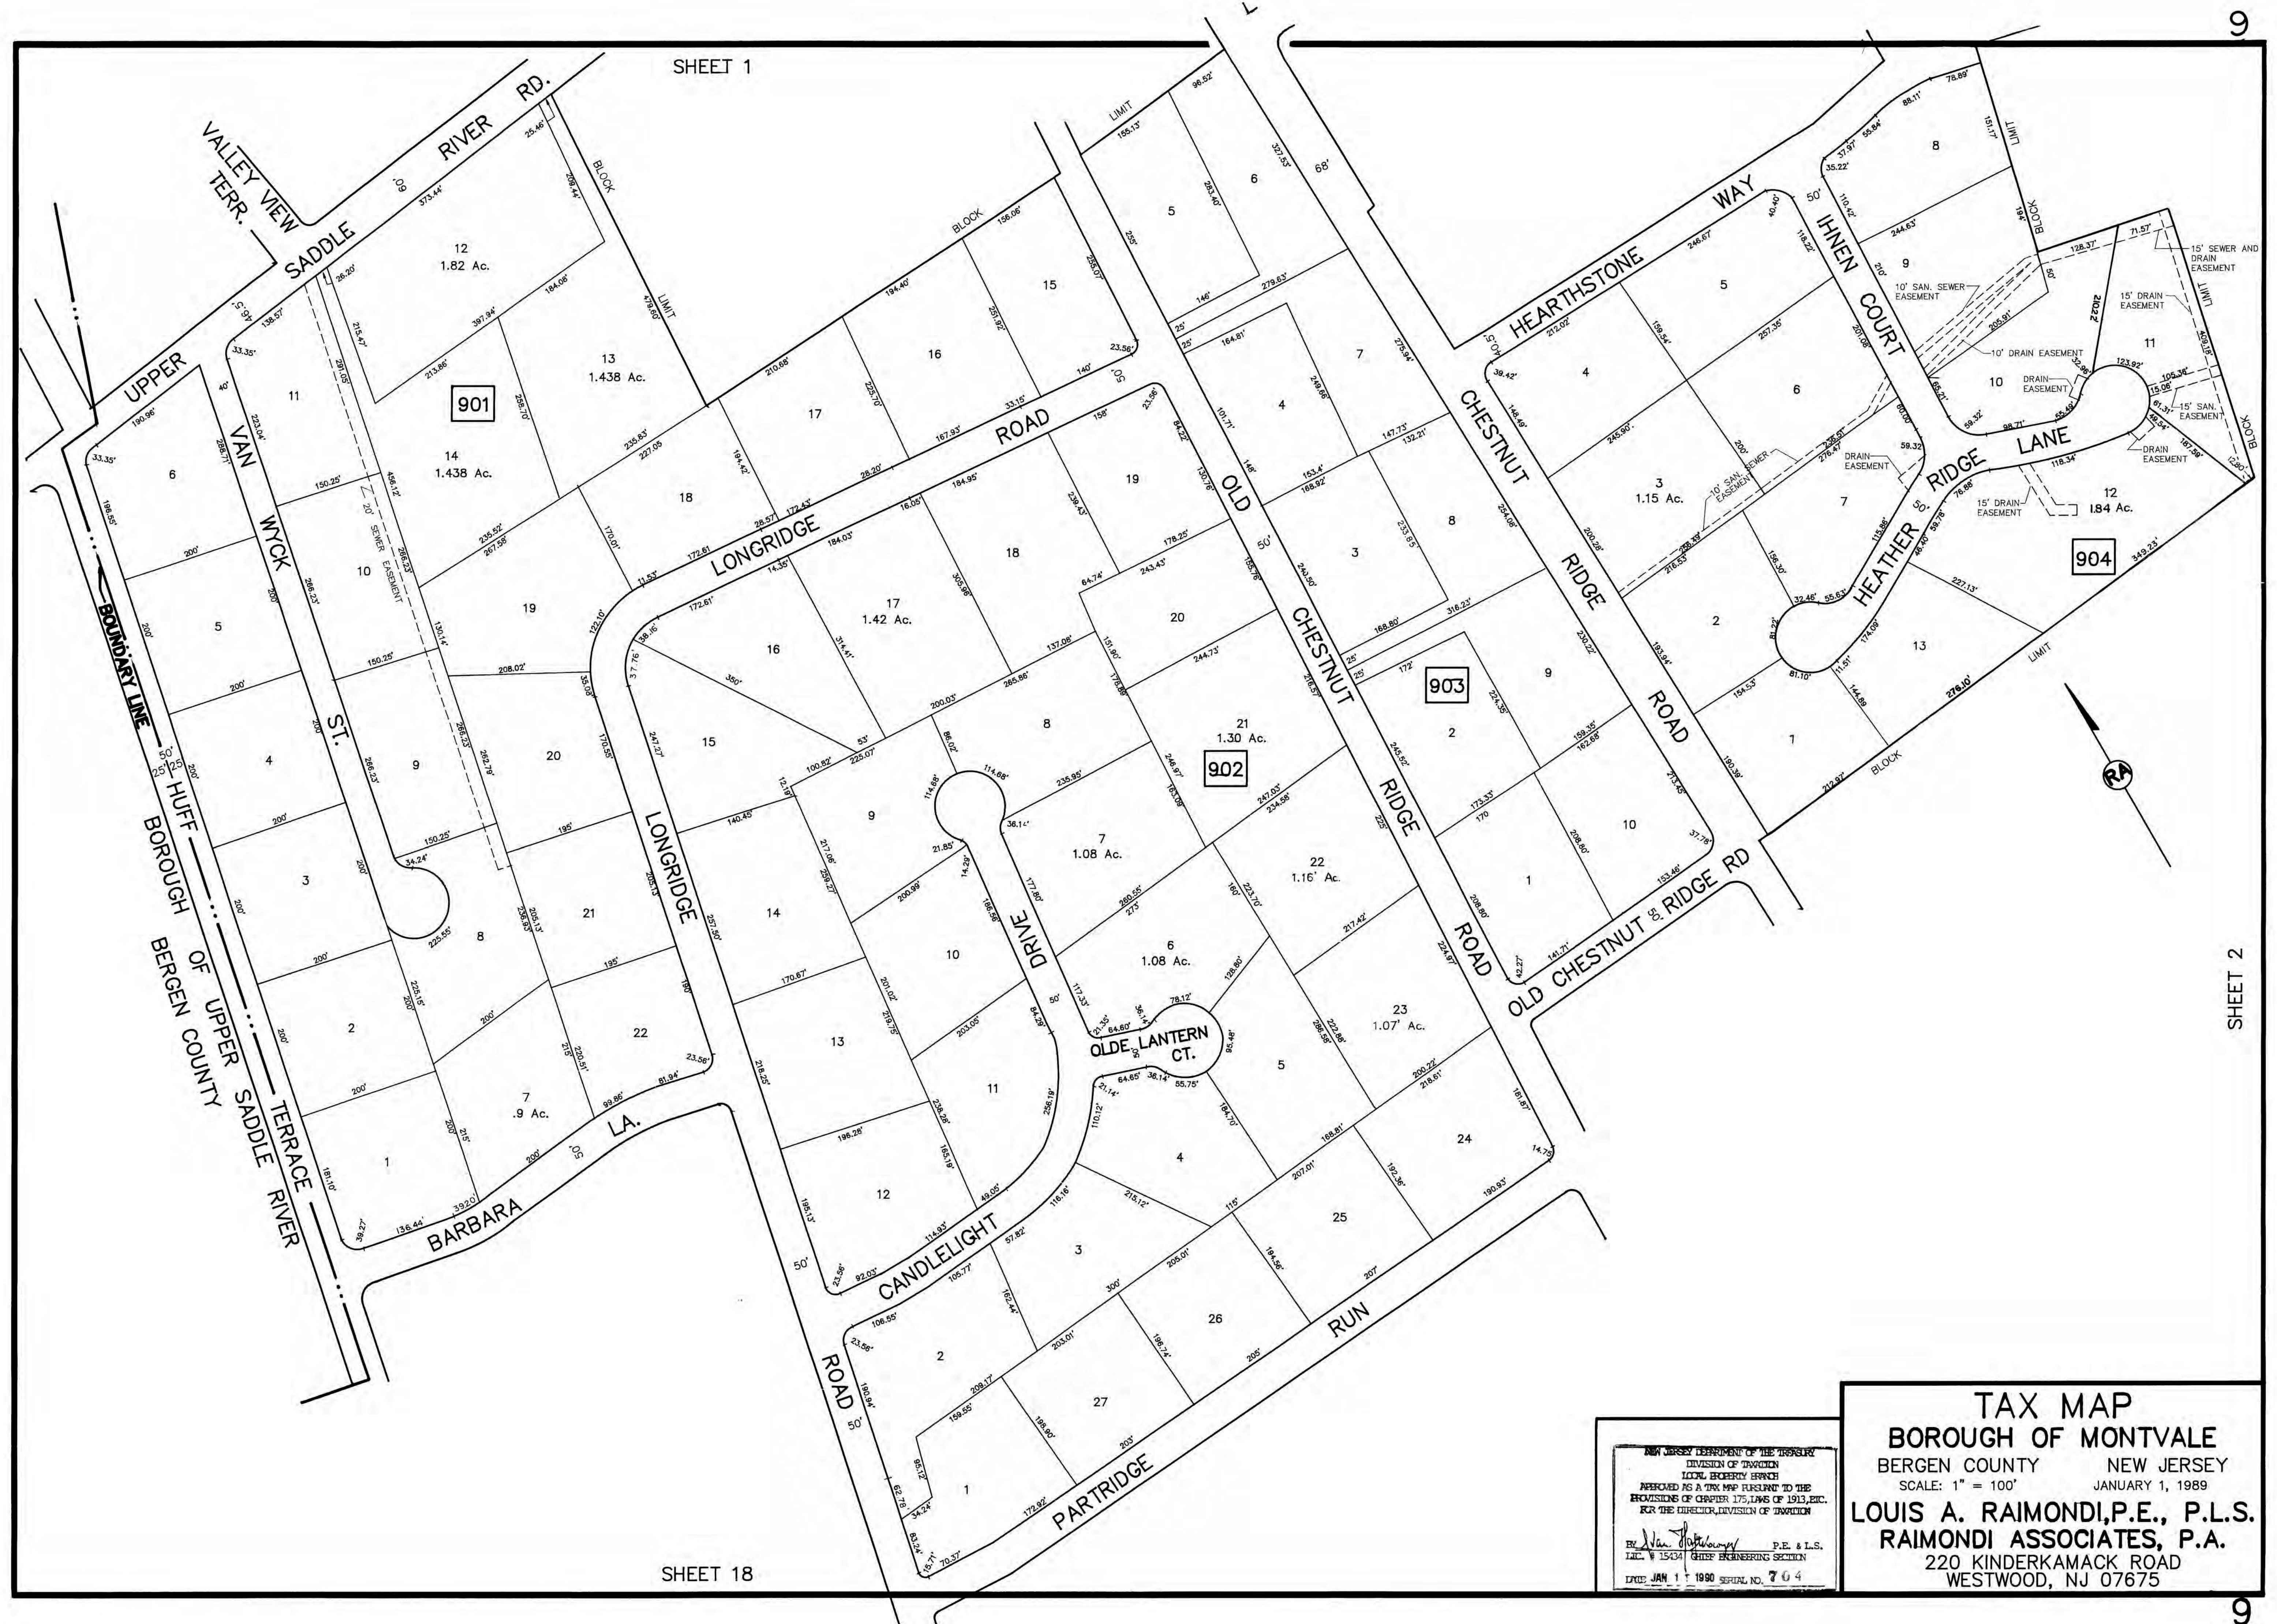


SHEET 1


SHEET 18

SHEET 2


NEW JERSEY DEPARTMENT OF THE TREASURY
DIVISION OF TAXATION
LOCAL PROPERTY TAX
APPROVED AS A TAX MAP PURSUANT TO THE
PROVISIONS OF CHAPTER 175, LAWS OF 1913, ETC.
FOR THE DIRECTOR, DIVISION OF TAXATION
By *Van Wyck* P.E. & L.S.
LIC. # 15434 CHIEF ENGINEERING SECTION
DATE JAN 1 1989 SERIAL NO. 704

TAX MAP
BOROUGH OF MONTVALE
BERGEN COUNTY NEW JERSEY
SCALE: 1" = 100' JANUARY 1, 1989
LOUIS A. RAIMONDI, P.E., P.L.S.
RAIMONDI ASSOCIATES, P.A.
220 KINDERKAMACK ROAD
WESTWOOD, NJ 07675

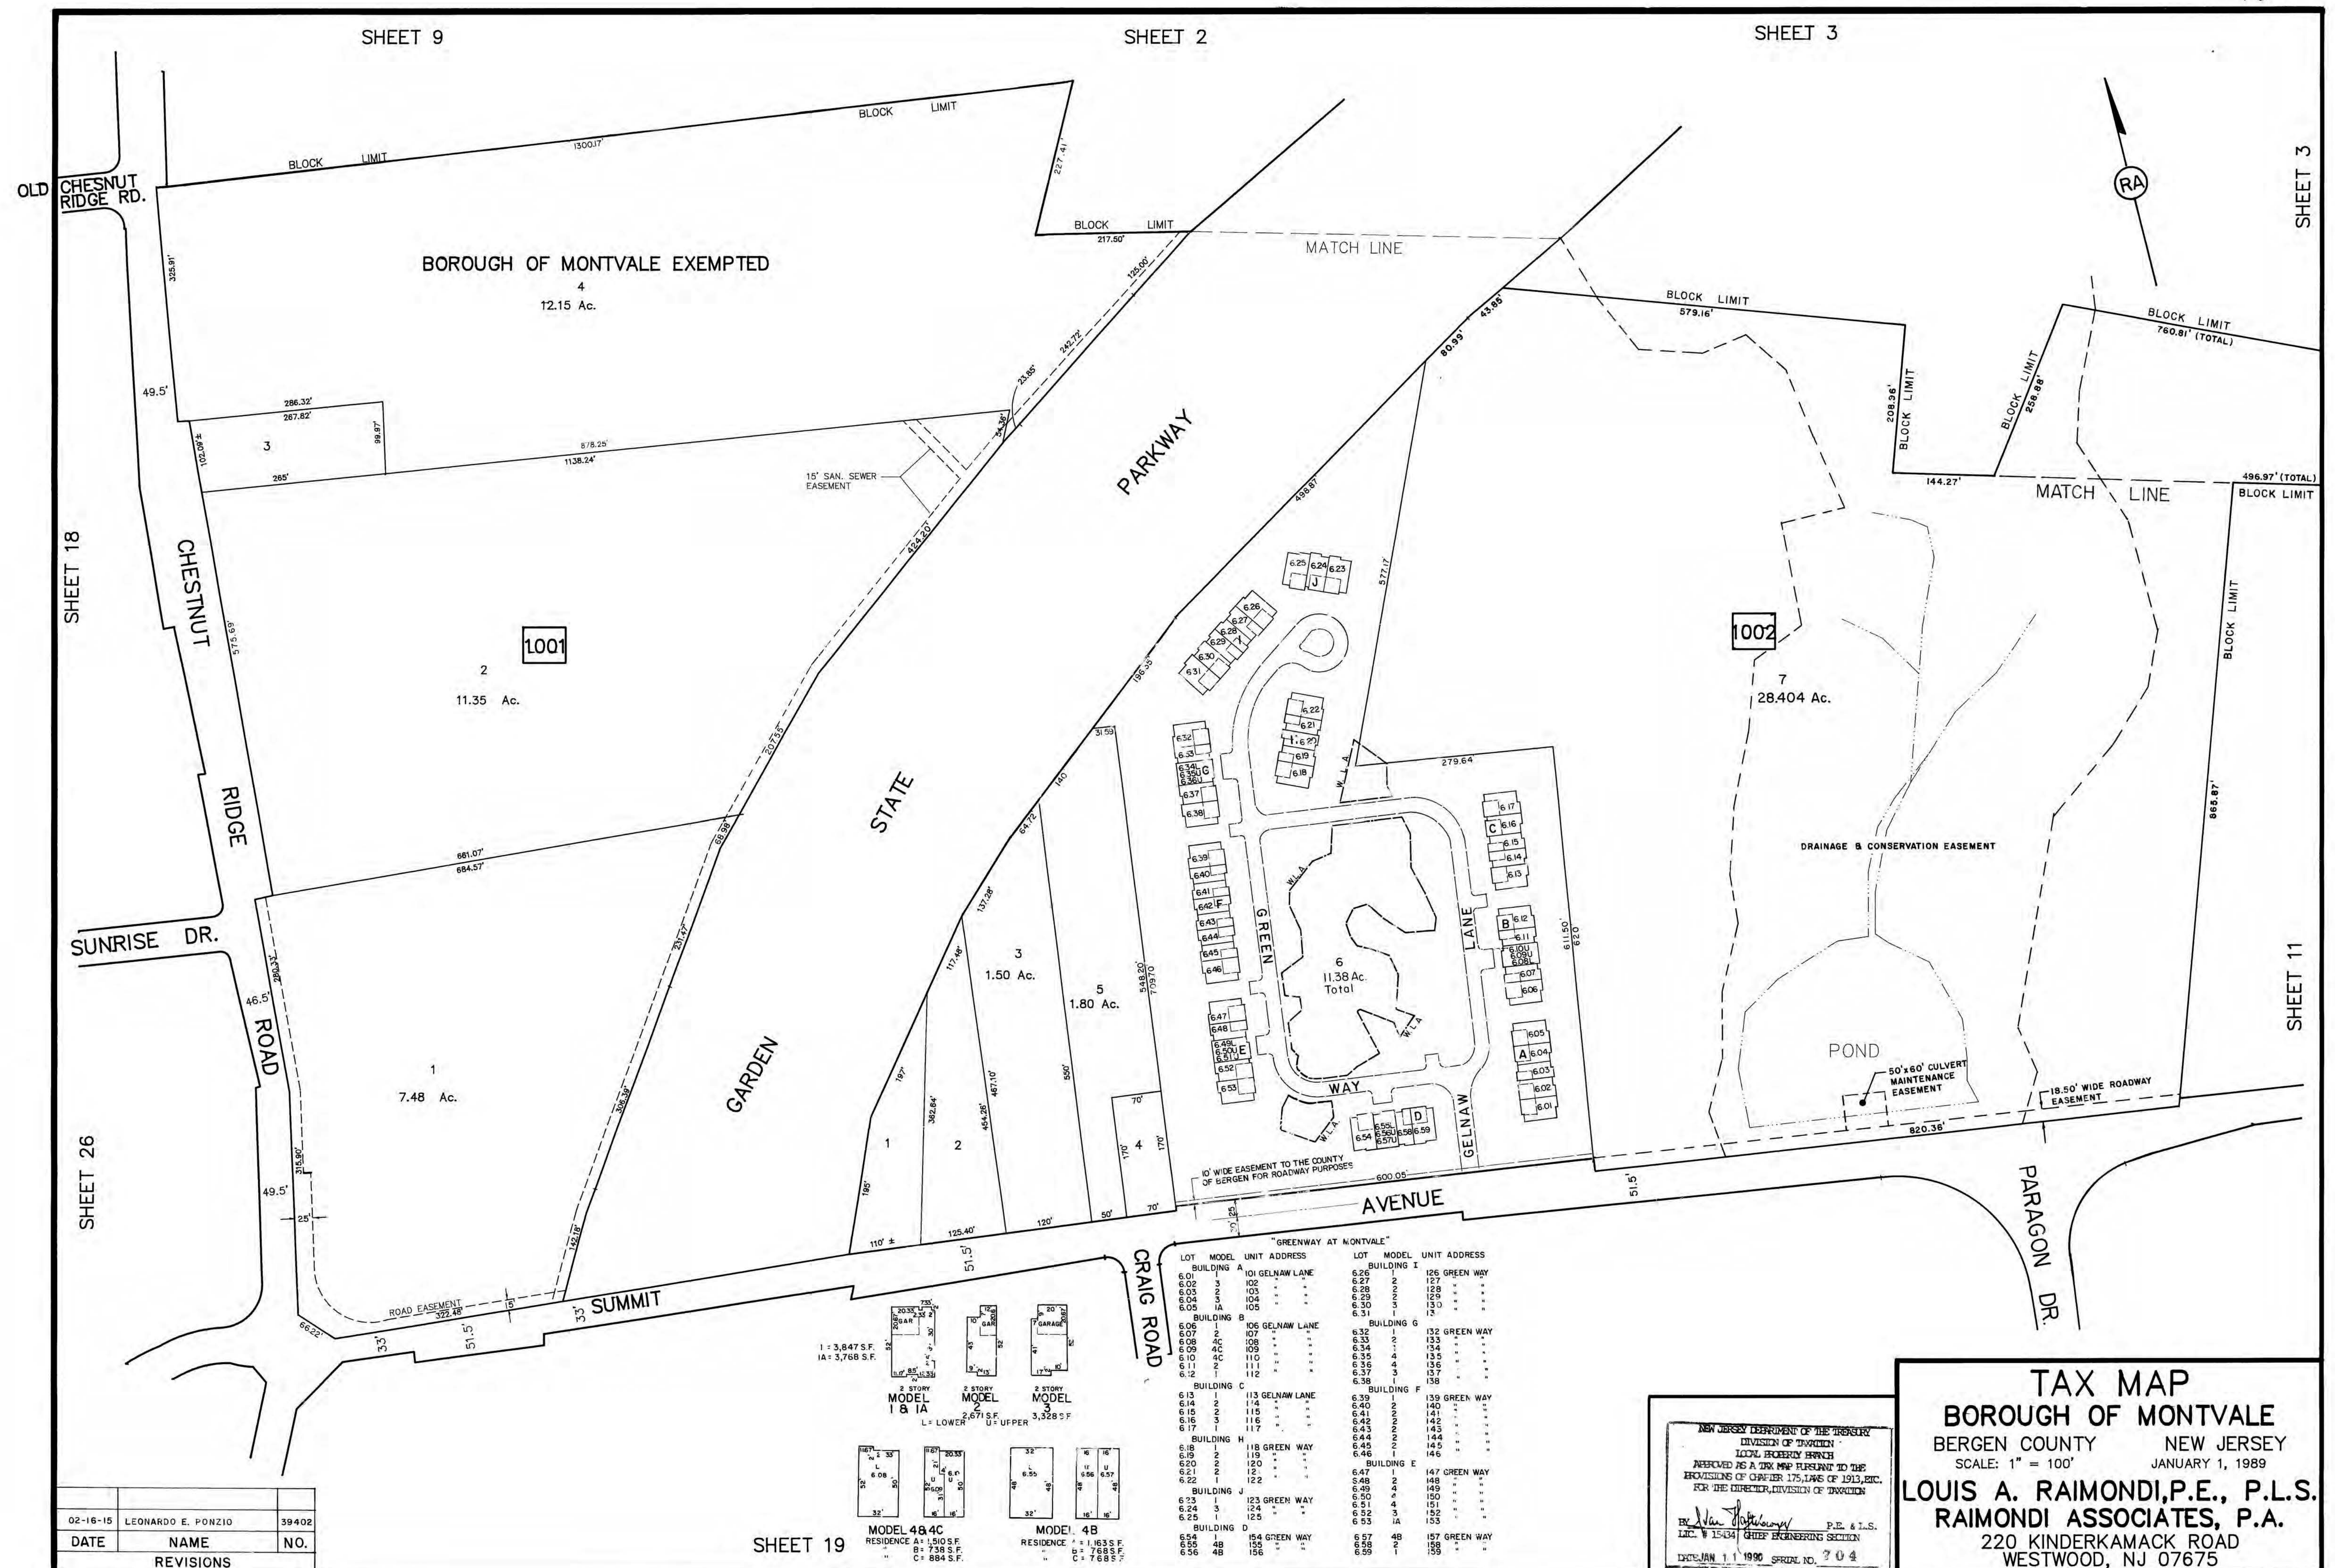

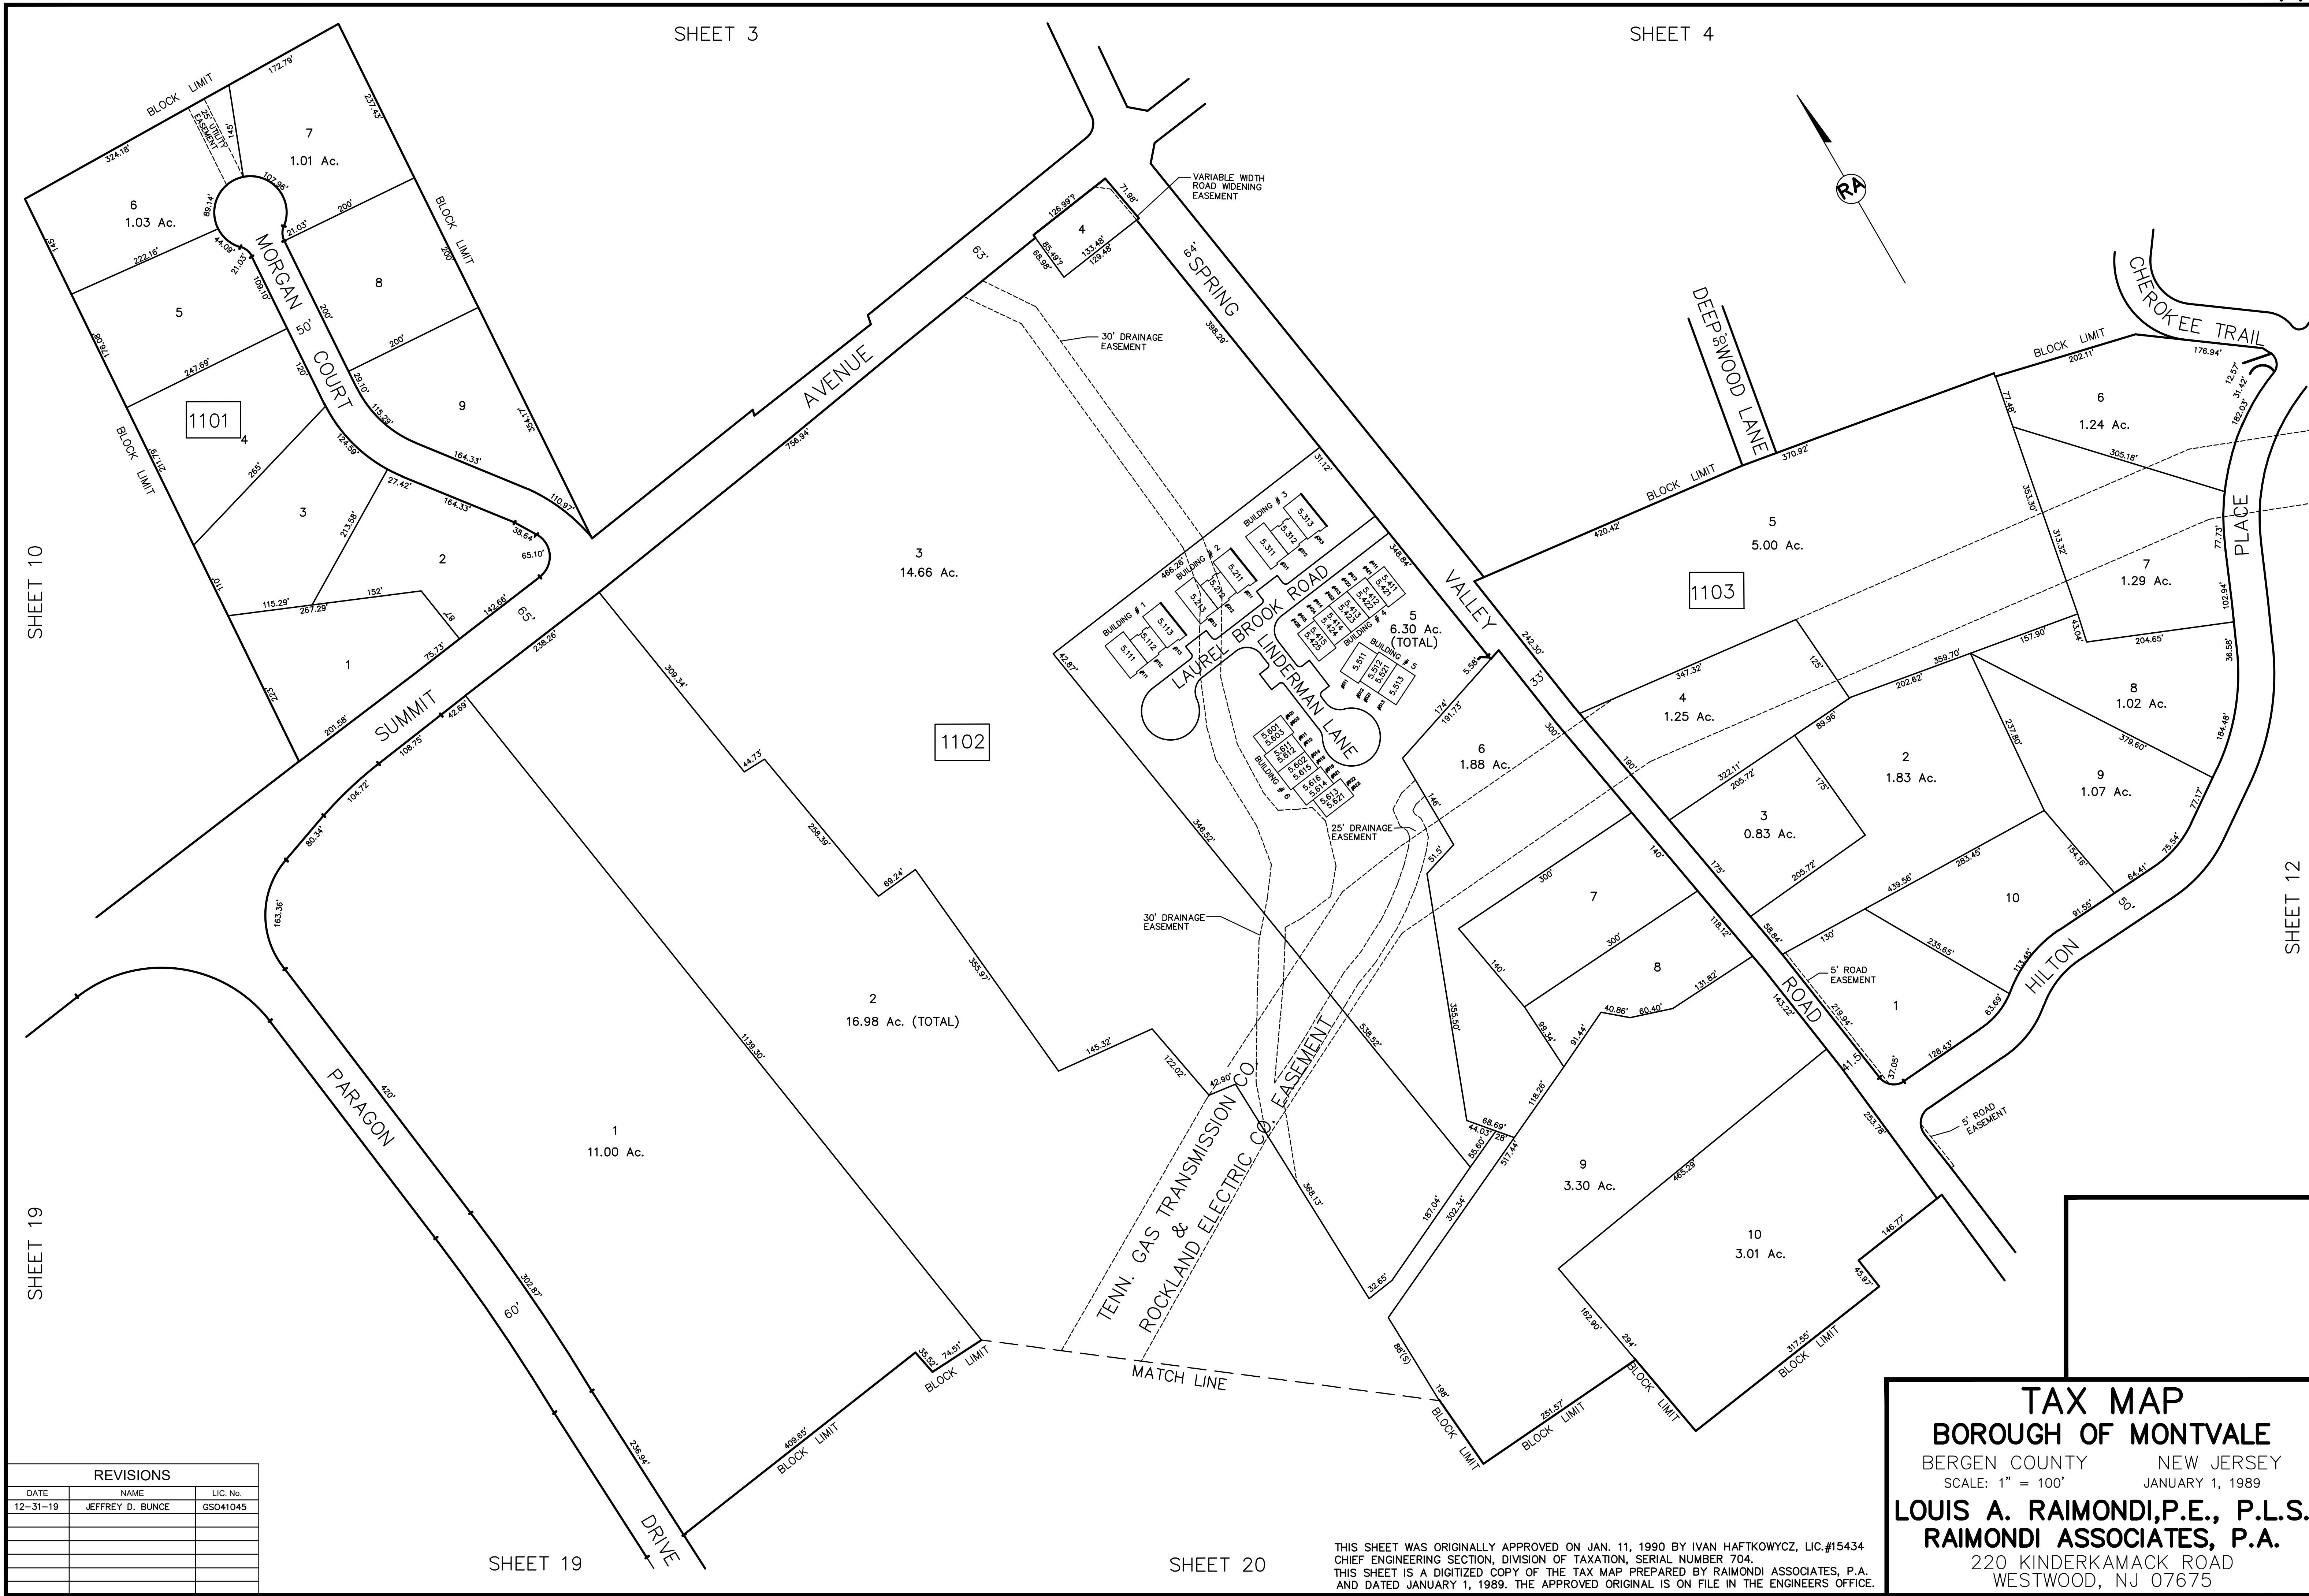

REVISIONS		
DATE	NAME	LIC. No.
12-31-19	JEFFREY D. BUNCE	GSO41045

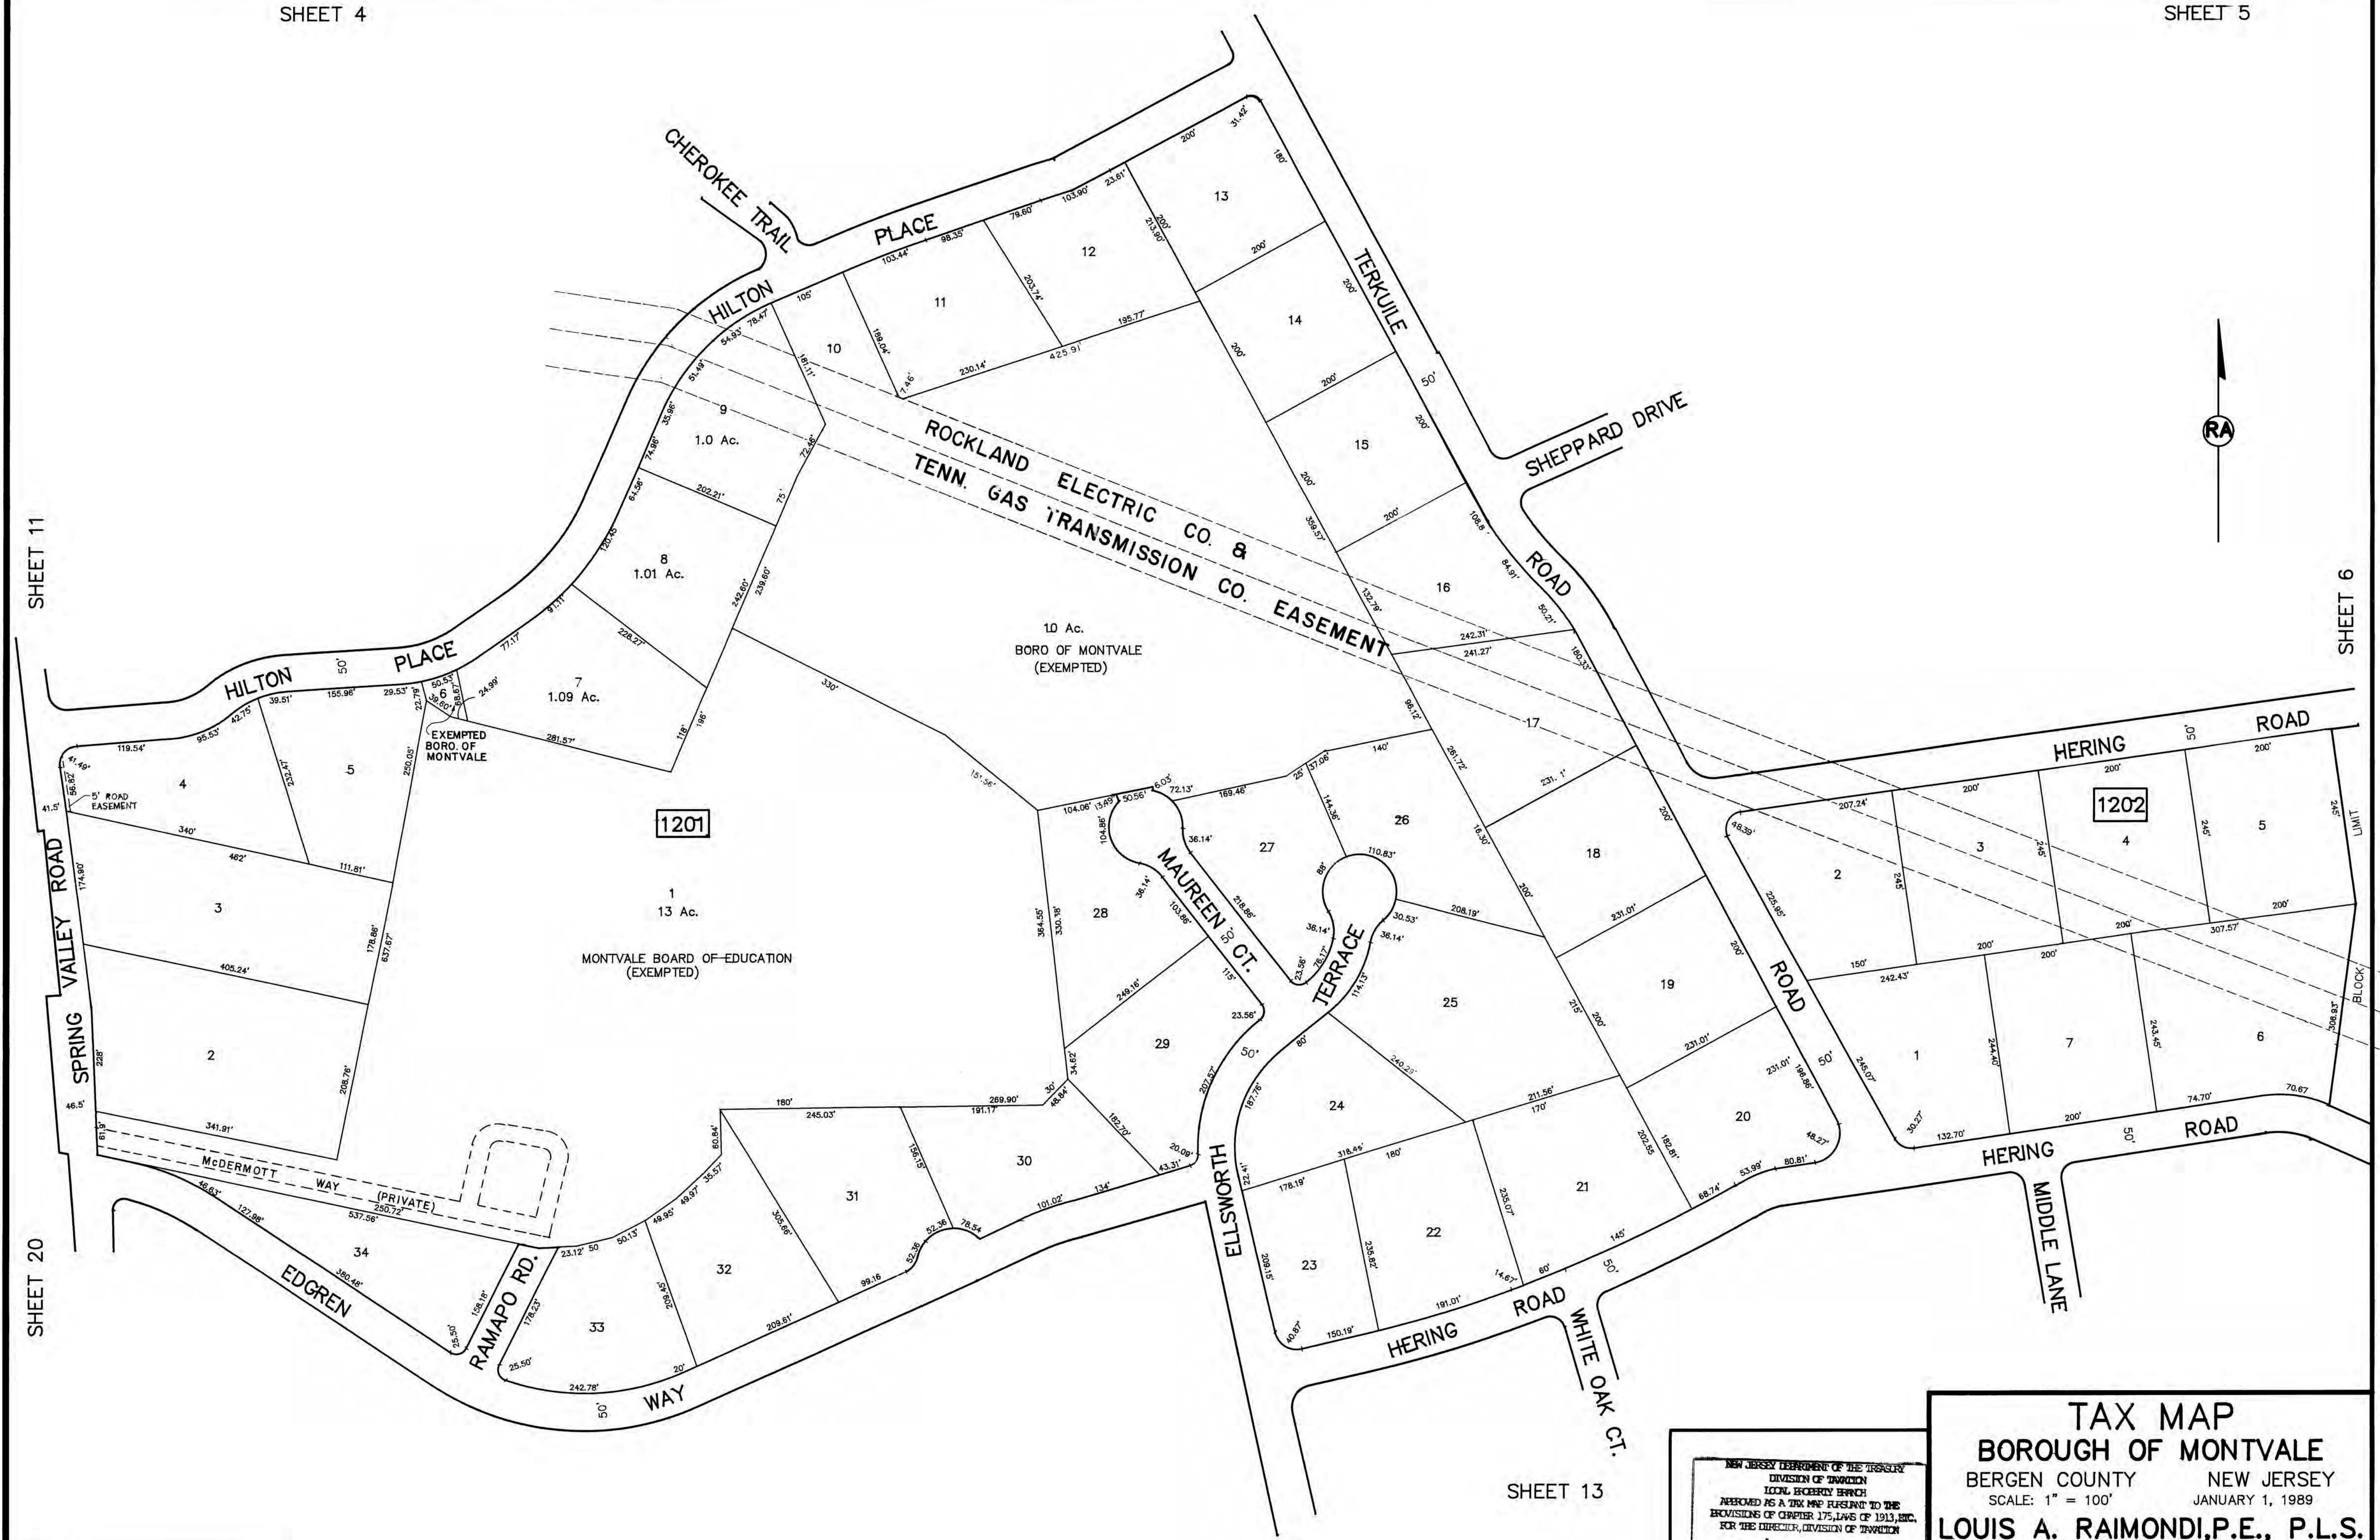

02-16-15	LEONARDO E. PONZIO	39402
DATE	NAME	NO.
REVISIONS		

SHEET 21

SHEET 13

NEW JERSEY DEPARTMENT OF THE TREASURY
DIVISION OF TAXATION
LOCAL PROPERTY TAX
APPROVED AS A TAX MAP PURSUANT TO THE
PROVISIONS OF CHAPTER 175, LAWS OF 1913, ETC.
FOR THE DIRECTOR, DIVISION OF TAXATION
BY *[Signature]* P.E. & L.S.
JAN 15 1989
DATE JAN 15 1989 SERIAL NO. 704

TAX MAP
BOROUGH OF MONTVALE
BERGEN COUNTY NEW JERSEY
SCALE: 1" = 100' JANUARY 1, 1989
LOUIS A. RAIMONDI, P.E., P.L.S.
RAIMONDI ASSOCIATES, P.A.
220 KINDERKAMACK ROAD
WESTWOOD, NJ 07675



REVISIONS		
DATE	NAME	LIC. No.
4-20-17	JEFFREY D. BUNGE	41045
02-16-15	LEONARDO E. PONZIO	39402

SHEET 22

THIS SHEET IS A DIGITIZED COPY OF THE TAX MAP PREPARED BY RAIMONDI ASSOCIATES, P.A. AND DATED JANUARY 1, 1989. THE APPROVED ORIGINAL IS ON FILE IN THE ENGINEERS OFFICE.

THIS SHEET WAS ORIGINALLY APPROVED ON JAN. 11, 1990 BY IVAN HAFKOWYCZ, LIC.#15434 CHIEF ENGINEERING SECTION, DIVISION OF TAXATION, SERIAL NUMBER 704.

TAX MAP
BOROUGH OF MONTVALE
BERGEN COUNTY NEW JERSEY
SCALE: 1" = 100' JANUARY 1, 1989
LOUIS A. RAIMONDI, P.E., P.L.S.
RAIMONDI ASSOCIATES, P.A.
220 KINDERKAMACK ROAD
WESTWOOD, NJ 07675

REVISIONS		
DATE	NAME	LIC. No.
12-31-19	JEFFREY D. BUNCE	GSD41045



SHEET 13

SHEET 22

SHEET 7

SHEET 15

SHEET 23

THIS SHEET WAS ORIGINALLY APPROVED ON JAN. 11, 1990 BY IVAN HAFTKOWYCZ, LIC.#15434
CHIEF ENGINEERING SECTION, DIVISION OF TAXATION, SERIAL NUMBER 704.

THIS SHEET IS A DIGITIZED COPY OF THE TAX MAP PREPARED BY RAIMONDI ASSOCIATES, P.A.
AND DATED JANUARY 1, 1989. THE APPROVED ORIGINAL IS ON FILE IN THE ENGINEERS OFFICE.

TAX MAP

BOROUGH OF MONTVALE

BERGEN COUNTYNEW JERSEY

SCALE: 1" = 100'JANUARY 1, 1989

LOUIS A. RAIMONDI,P.E., P.L.S.

RAIMONDI ASSOCIATES, P.A.


220 KINDERKAMACK ROAD

WESTWOOD, NJ 07675

SHEET 14

SHEET 23

REVISIONS		
DATE	NAME	LIC. No.
03-24-15	LEONARDO E. PONZIO	39402
02-16-15	LEONARDO E. PONZIO	39402

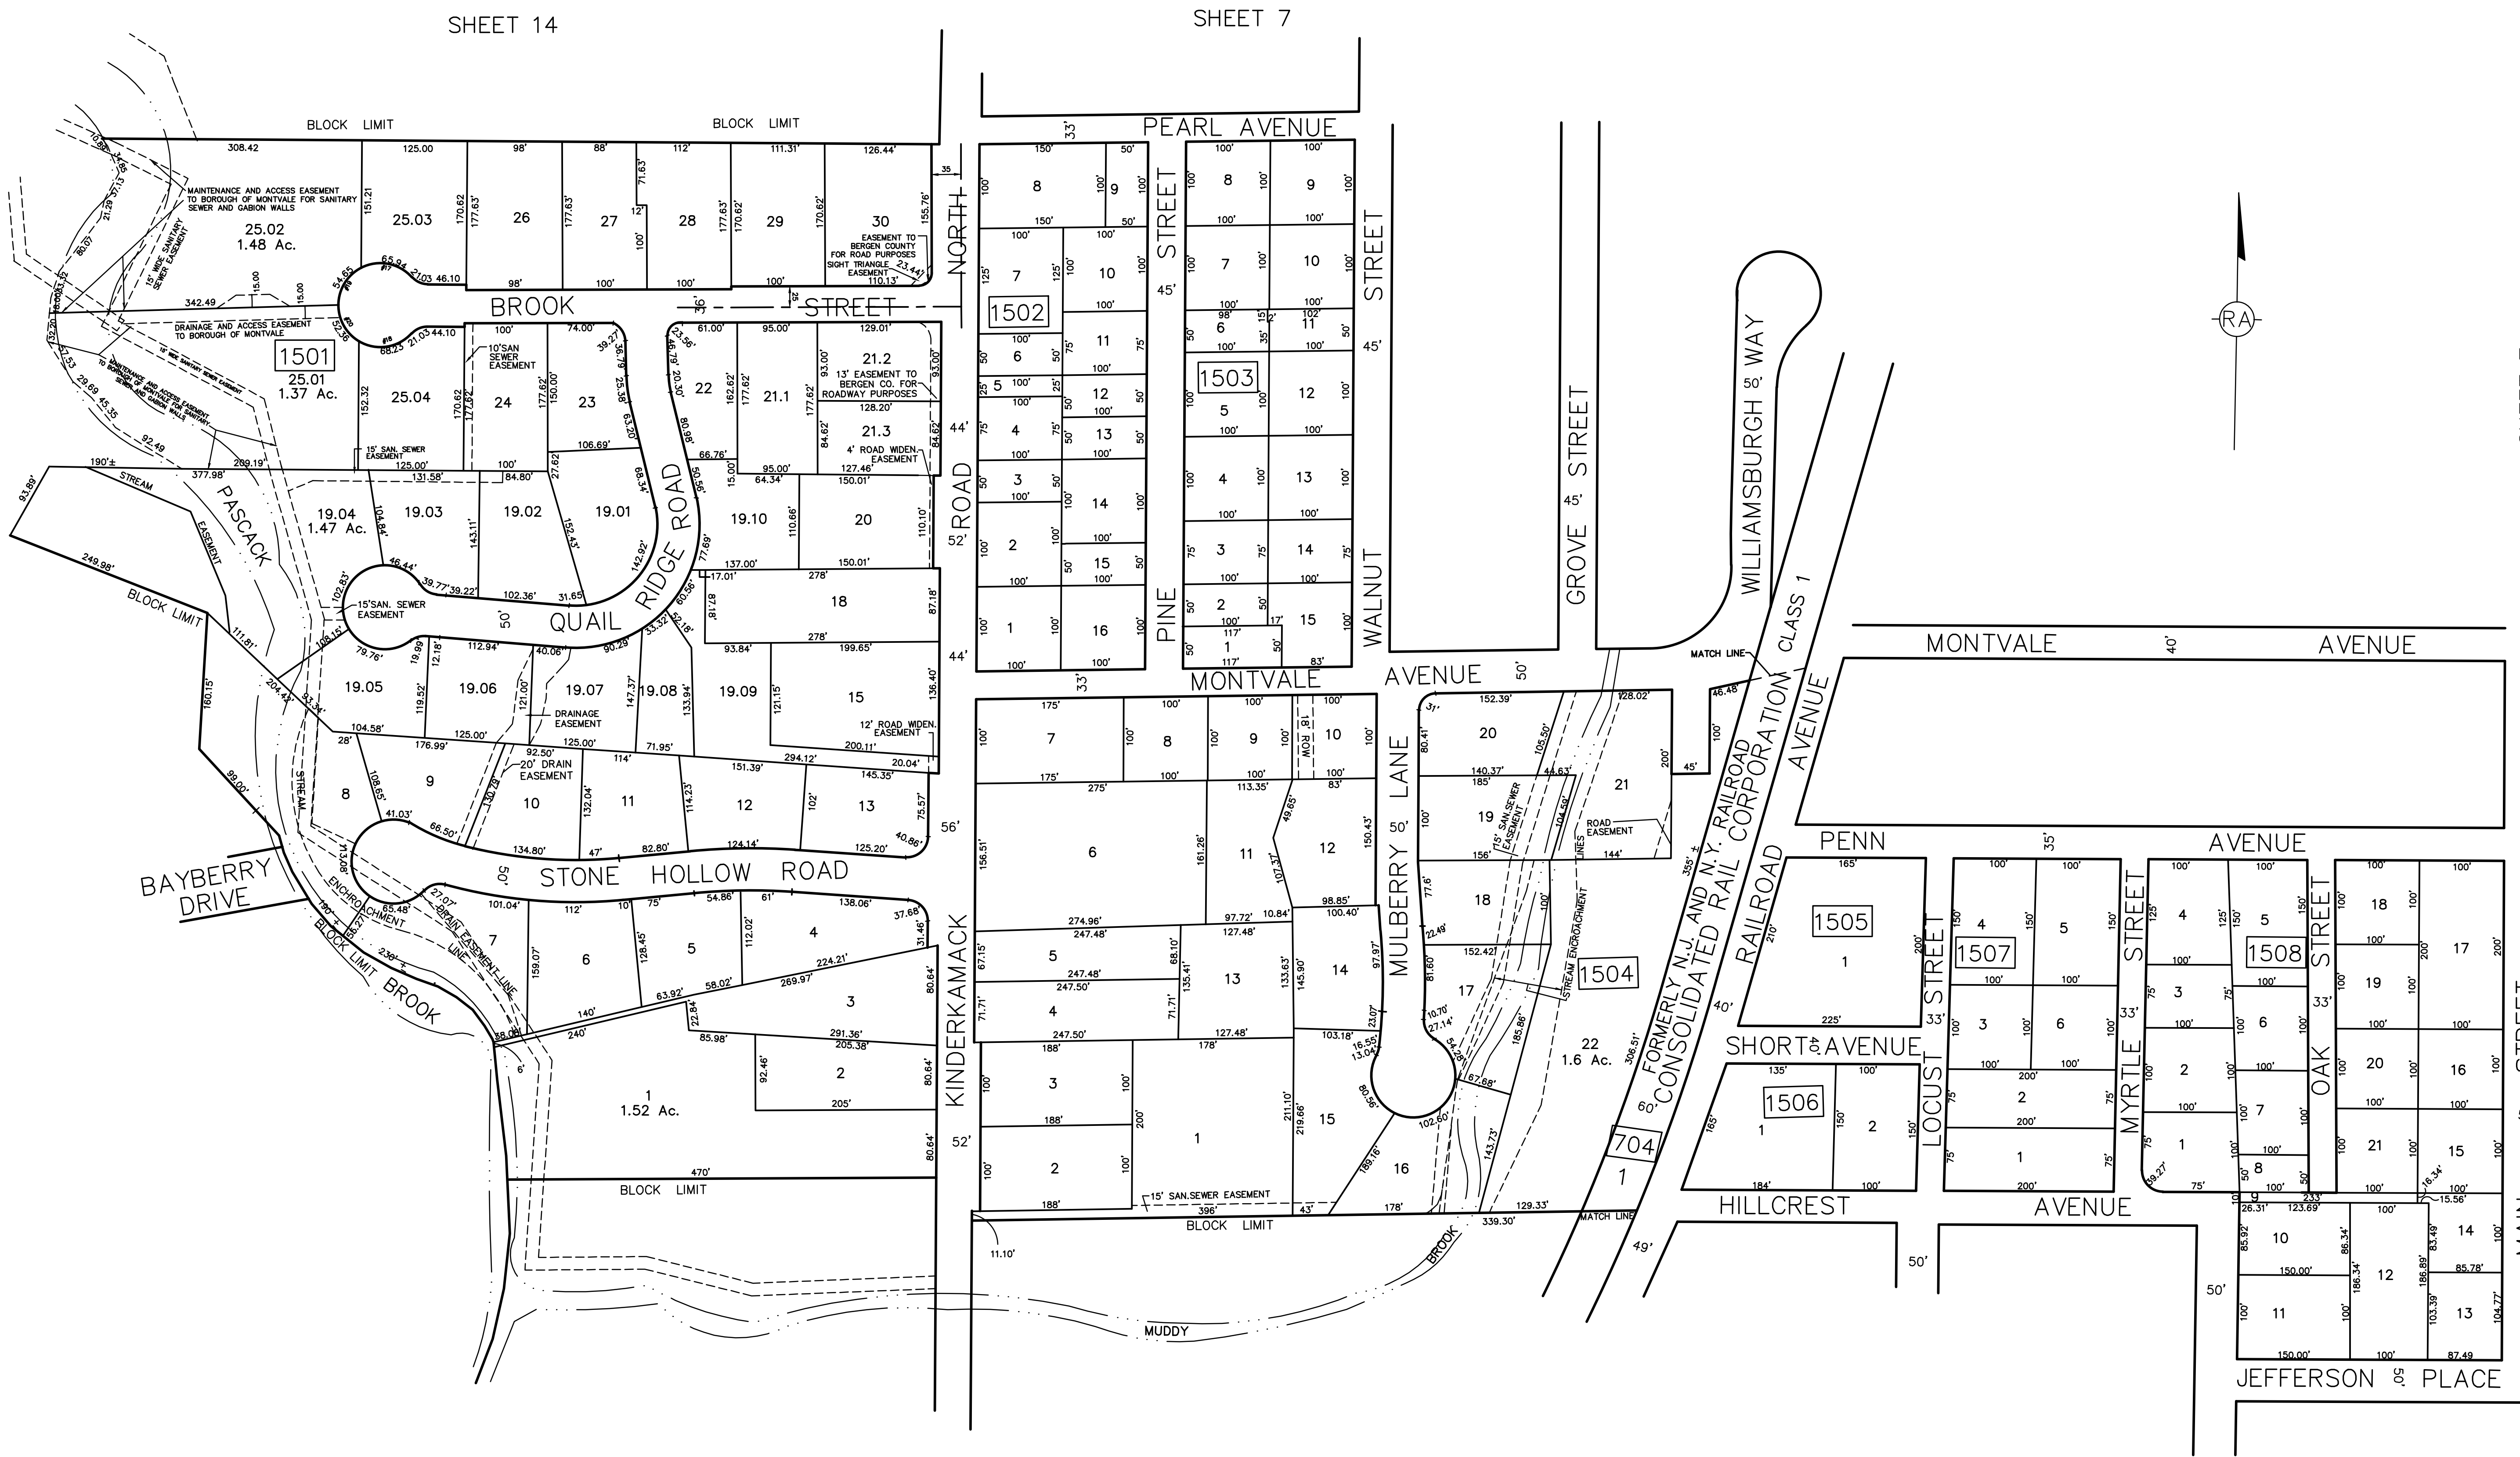

SHEET 7

SHEET 16

THIS SHEET IS A DIGITIZED COPY OF THE TAX MAP PREPARED BY RAIMONDI ASSOCIATES, P.A. AND DATED JANUARY 1, 1989. THE APPROVED ORIGINAL IS ON FILE IN THE ENGINEERS OFFICE.

THIS SHEET WAS ORIGINALLY APPROVED ON JAN. 11, 1990 BY IVAN HAFKOWYCZ, LIC.#15434 CHIEF ENGINEERING SECTION, DIVISION OF TAXATION, SERIAL NUMBER 704.

TAX MAP

BOROUGH OF MONTVALE

BERGEN COUNTY NEW JERSEY

SCALE: 1" = 100' JANUARY 1, 1989

LOUIS A. RAIMONDI,P.E., P.L.S.

RAIMONDI ASSOCIATES, P.A.

220 KINDERKAMACK ROAD


WESTWOOD, NJ 07675

REVISIONS		
DATE	NAME	LIC. No.
03-24-15	LEONARDO E. PONZIO	39402
02-16-15	LEONARDO E. PONZIO	39402

SHEET 15

SHEET 23

SHEET 17

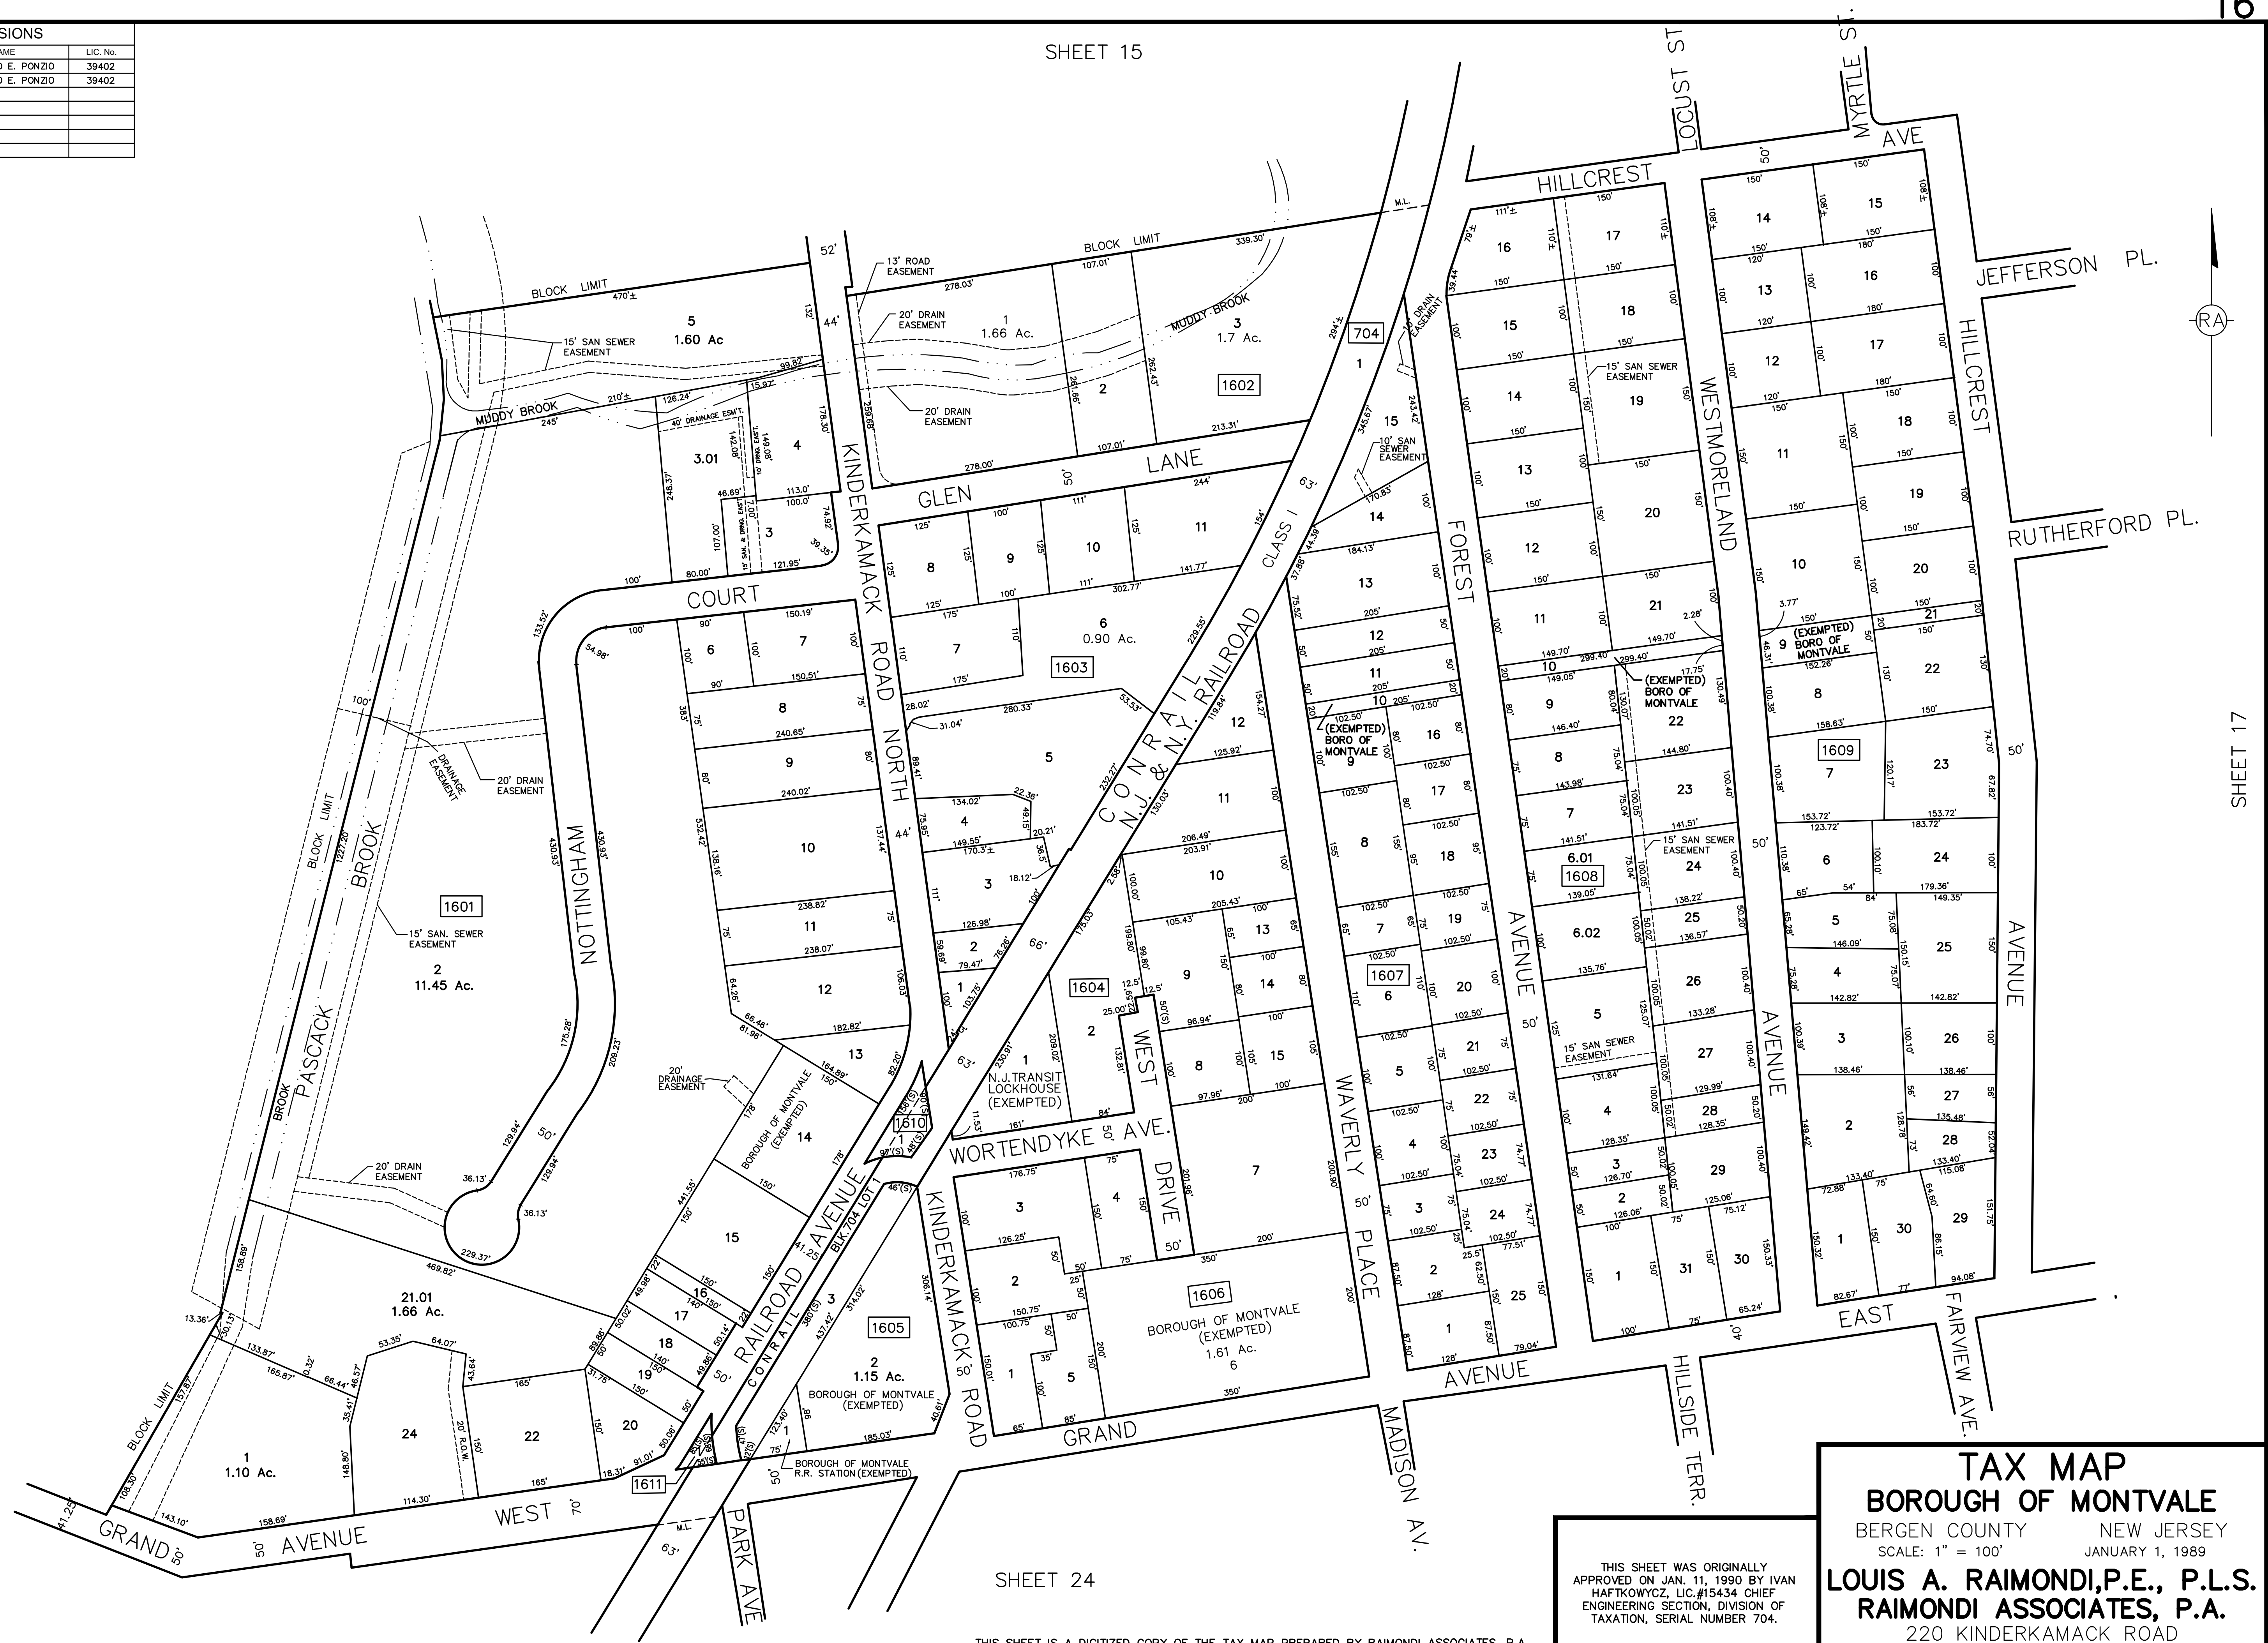

SHEET 24

THIS SHEET IS A DIGITIZED COPY OF THE TAX MAP PREPARED BY RAIMONDI ASSOCIATES, P.A. AND DATED JANUARY 1, 1989. THE APPROVED ORIGINAL IS ON FILE IN THE ENGINEERS OFFICE.

THIS SHEET WAS ORIGINALLY APPROVED ON JAN. 11, 1990 BY IVAN HAFKOWYCZ, LIC.#15434 CHIEF ENGINEERING SECTION, DIVISION OF TAXATION, SERIAL NUMBER 704.

TAX MAP

BOROUGH OF MONTVALE

BERGEN COUNTY NEW JERSEY

SCALE: 1" = 100' JANUARY 1, 1989

LOUIS A. RAIMONDI,P.E., P.L.S.

RAIMONDI ASSOCIATES, P.A.

220 KINDERKAMACK ROAD

WESTWOOD, NJ 07675



SHEET 16

SHEET 25

NEW JERSEY DEPARTMENT OF THE TREASURY
DIVISION OF TAXATION
LOCAL EXERCISE BRANCH
APPROVED AS A TAX MAP PURSUANT TO THE
PROVISIONS OF CHAPTER 175, LAWS OF 1913, ETC.
FOR THE DIRECTOR, DIVISION OF TAXATION
By: [Signature] P.E. & L.S.
L.M.C. # 15434 CHIEF ENGINEERING SECTION
DATE: JAN 1 1989 SERIAL NO. 7 8 4

TAX MAP
BOROUGH OF MONTVALE
BERGEN COUNTY NEW JERSEY
SCALE: 1" = 100' JANUARY 1, 1989
LOUIS A. RAIMONDI, P.E., P.L.S.
RAIMONDI ASSOCIATES, P.A.
220 KINDERKAMACK ROAD
WESTWOOD, NJ 07675

REVISIONS		
DATE	NAME	LIC. No.
12-31-19	JEFFREY D. BUNCE	GS041045



THIS SHEET WAS ORIGINALLY APPROVED ON JAN. 11, 1990 BY IVAN HAFKOWYCZ, LIC.#15434
CHIEF ENGINEERING SECTION, DIVISION OF TAXATION, SERIAL NUMBER 704.
THIS SHEET IS A DIGITIZED COPY OF THE TAX MAP PREPARED BY RAIMONDI ASSOCIATES, P.A.
AND DATED JANUARY 1, 1989. THE APPROVED ORIGINAL IS ON FILE IN THE ENGINEERS OFFICE.

TAX MAP

BOROUGH OF MONTVALE

BERGEN COUNTY NEW JERSEY


SCALE: 1" = 100' JANUARY 1, 1989


LOUIS A. RAIMONDI,P.E., P.L.S.

RAIMONDI ASSOCIATES, P.A.

220 KINDERKAMACK ROAD

WESTWOOD, NJ 07675

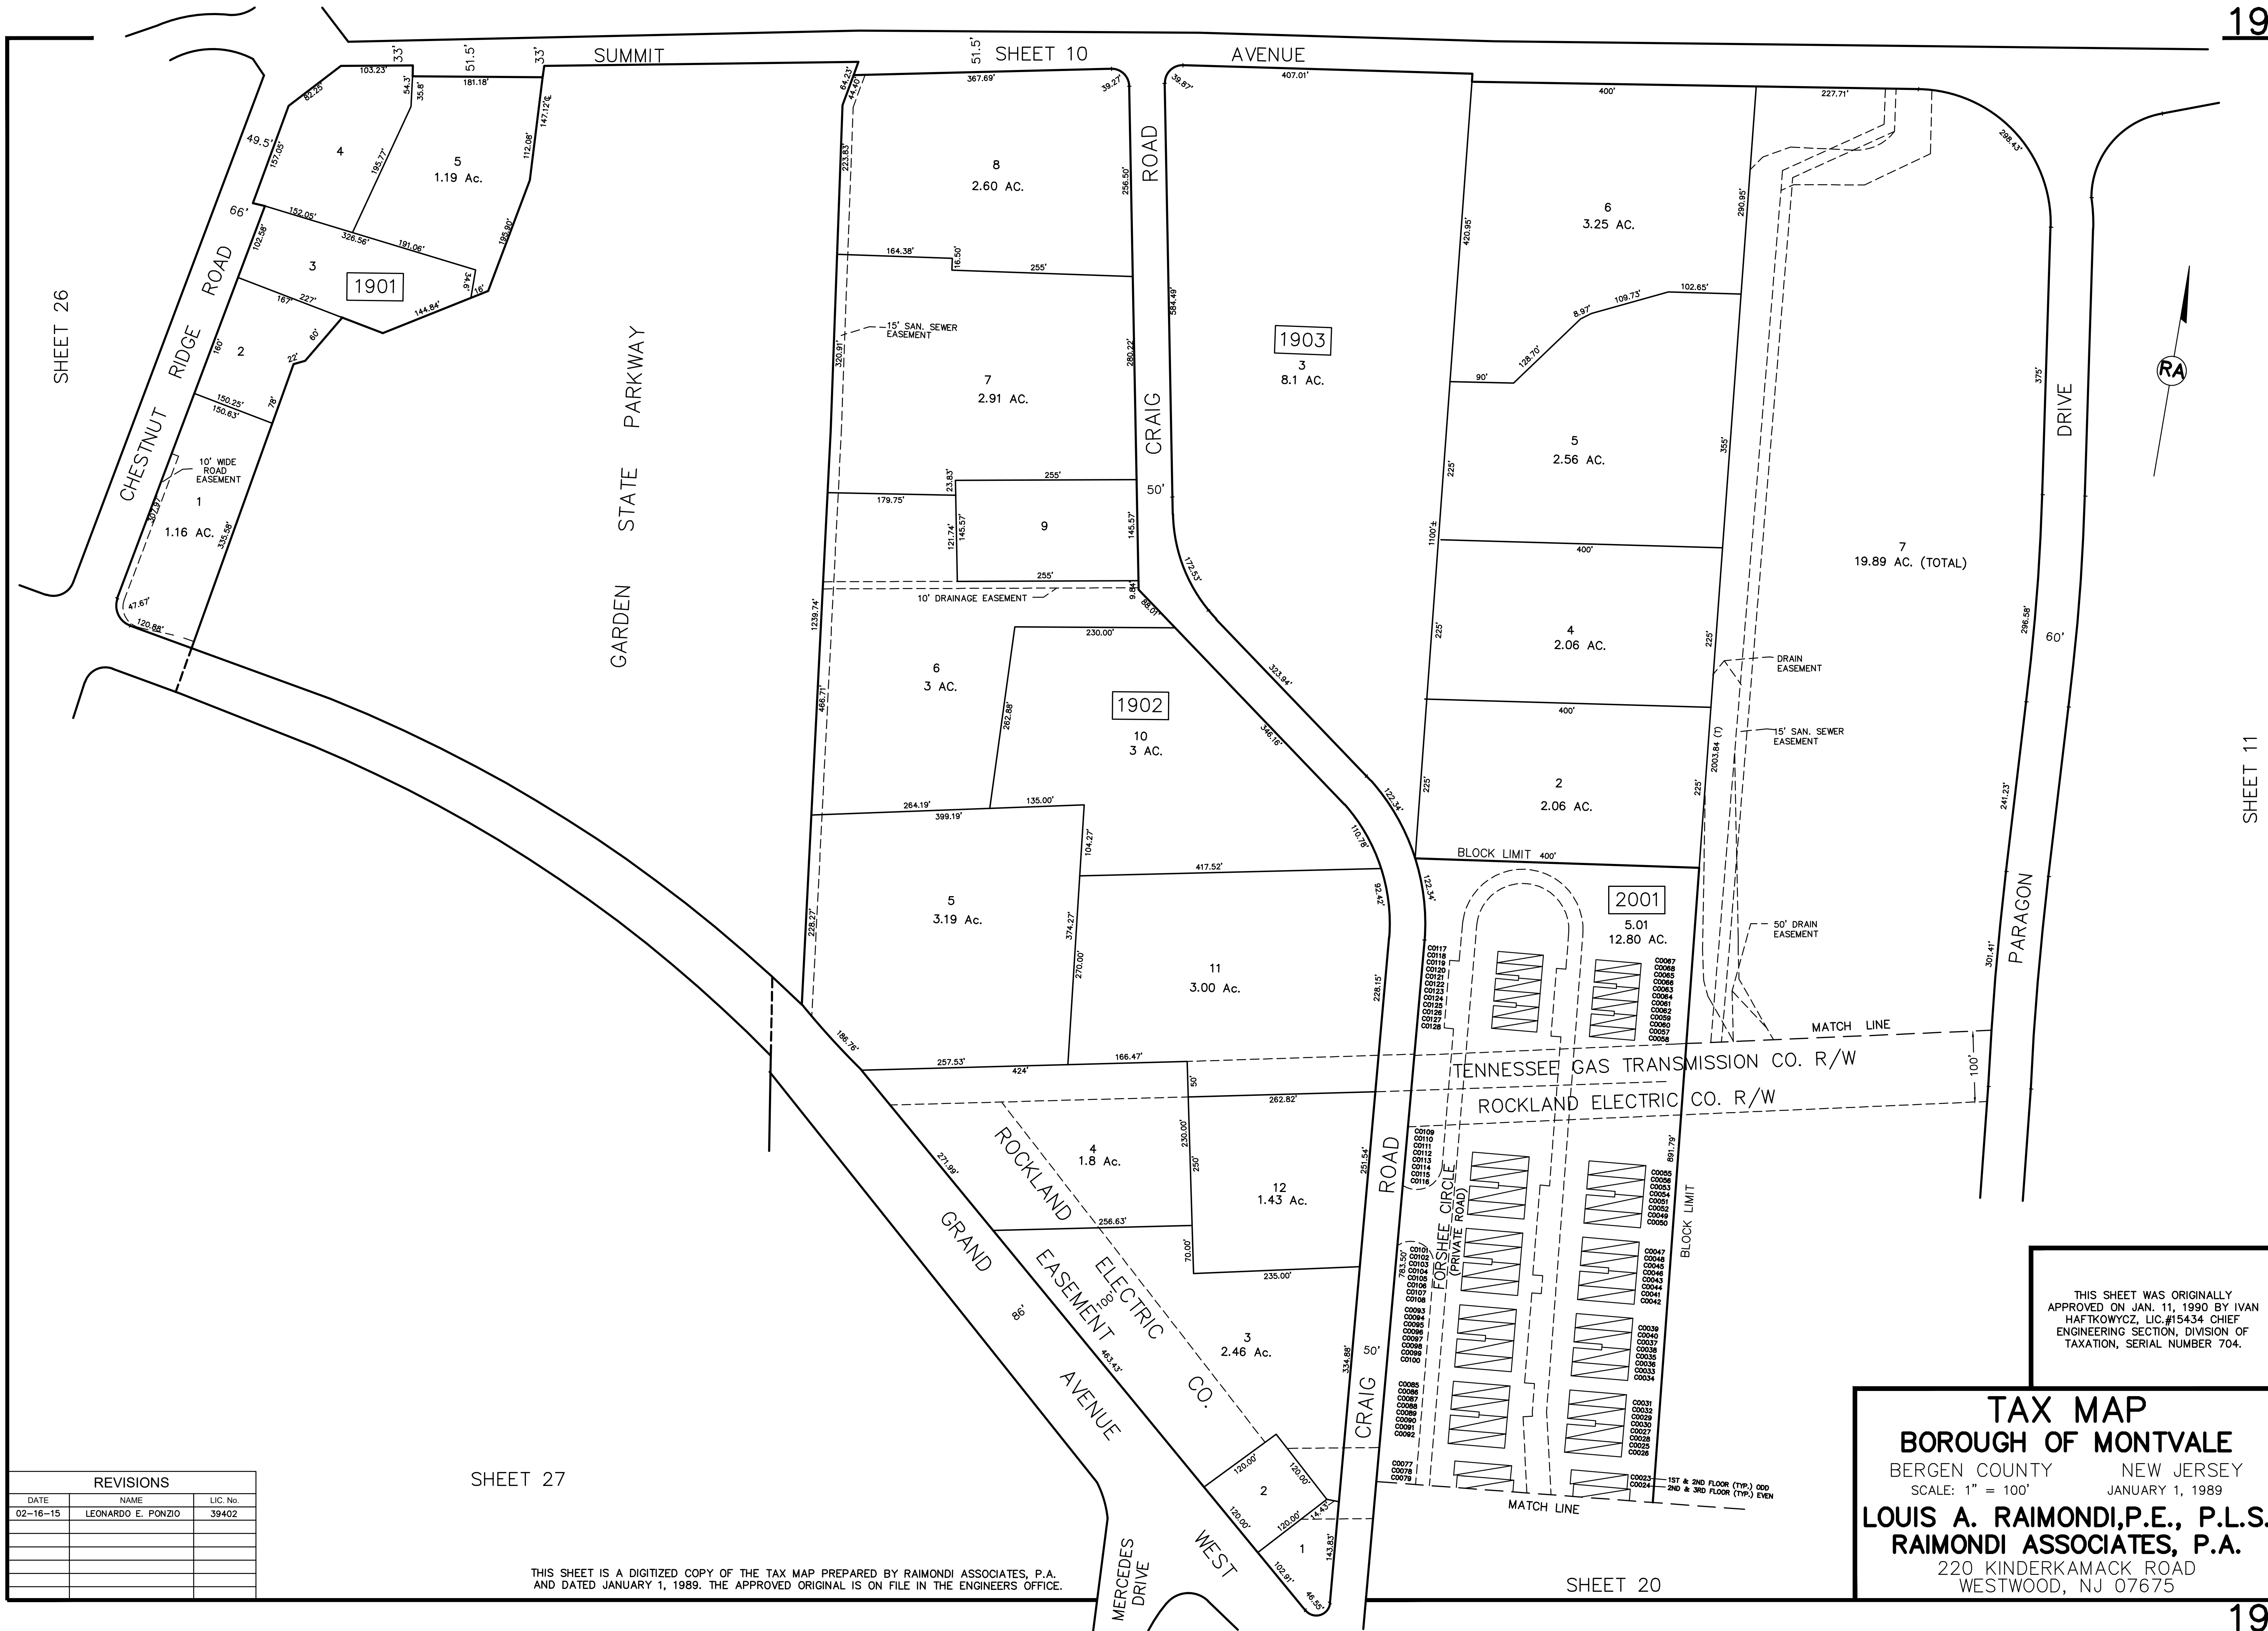

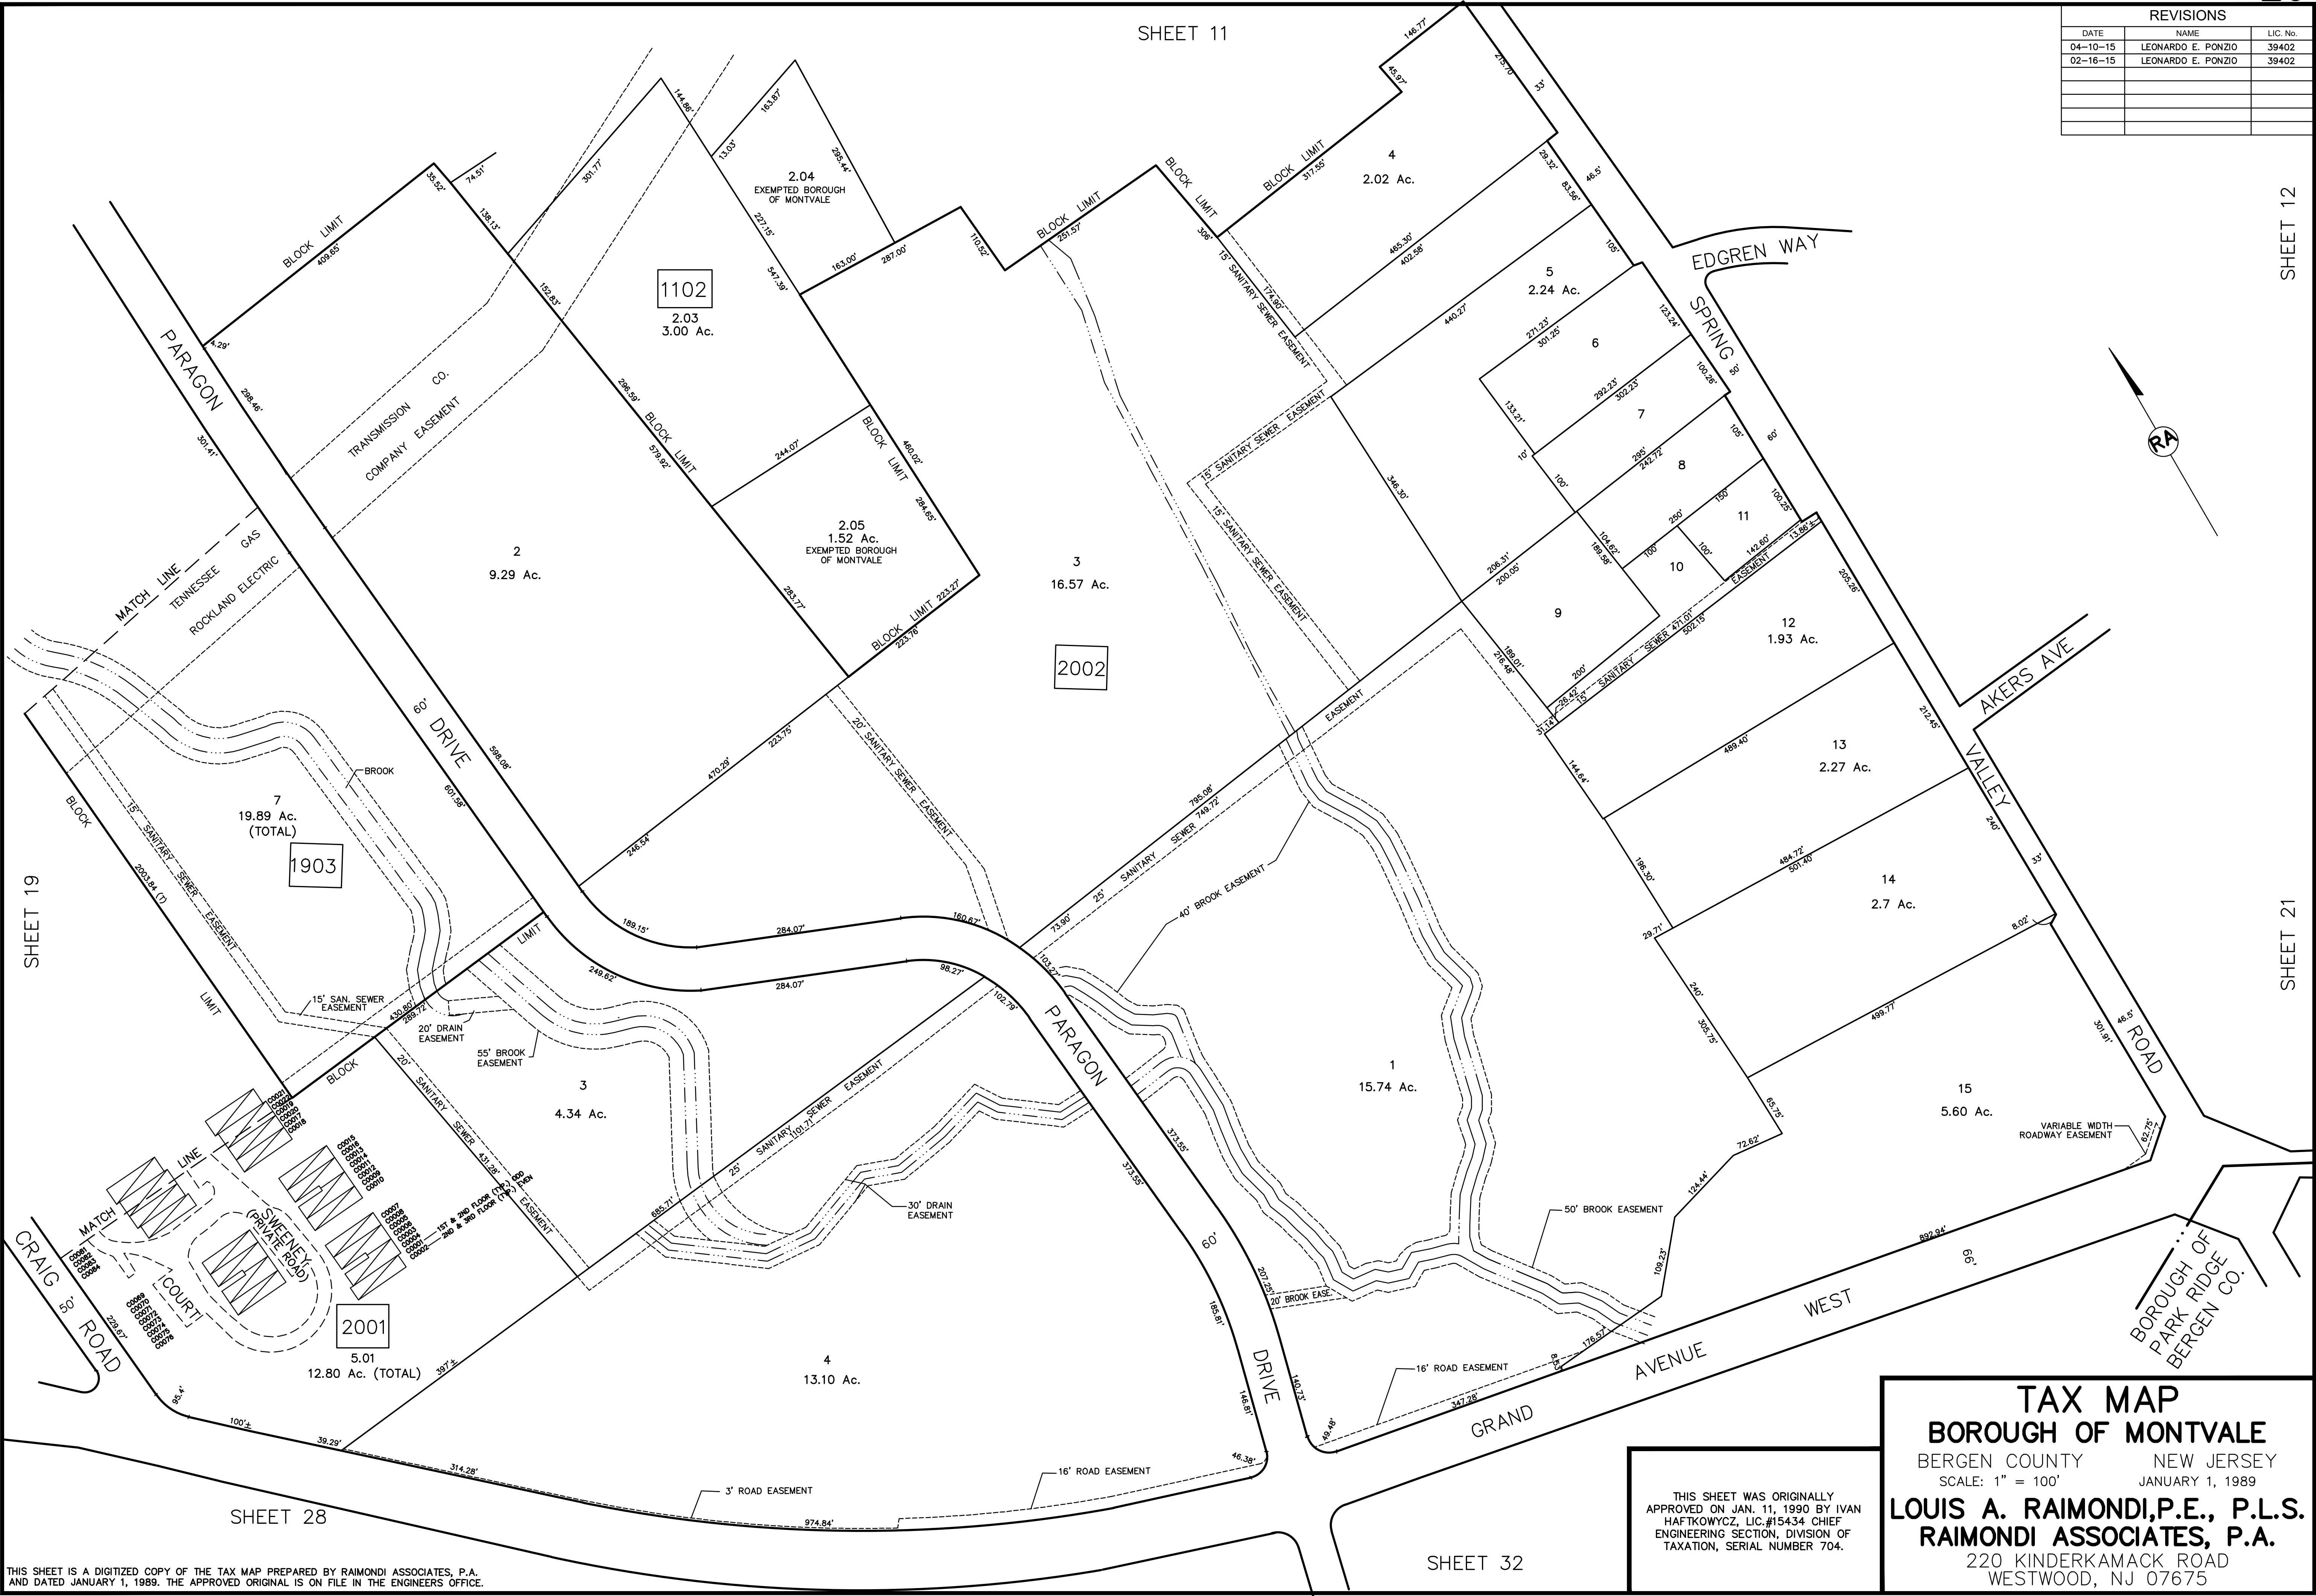

REVISIONS		
DATE	NAME	LIC. No.
12-31-19	JEFFREY D. BUNCE	GSO41045



THIS SHEET WAS ORIGINALLY APPROVED ON JAN. 11, 1990 BY IVAN HAFTKOWYCZ, LIC.#15434 CHIEF ENGINEERING SECTION, DIVISION OF TAXATION, SERIAL NUMBER 704.

THIS SHEET IS A DIGITIZED COPY OF THE TAX MAP PREPARED BY RAIMONDI ASSOCIATES, P.A. AND DATED JANUARY 1, 1989. THE APPROVED ORIGINAL IS ON FILE IN THE ENGINEERS OFFICE.

TAX MAP
BOROUGH OF MONTVALE
BERGEN COUNTY NEW JERSEY
SCALE: 1" = 100'
JANUARY 1, 1989

LOUIS A. RAIMONDI, P.E., P.L.S.
RAIMONDI ASSOCIATES, P.A.
220 KINDERKAMACK ROAD
WESTWOOD, NJ 07675



REVISIONS		
DATE	NAME	LIC. No.
02-16-15	LEONARDO E. PONZIO	39402

THIS SHEET IS A DIGITIZED COPY OF THE TAX MAP PREPARED BY RAIMONDI ASSOCIATES, P.A. AND DATED JANUARY 1, 1989. THE APPROVED ORIGINAL IS ON FILE IN THE ENGINEERS OFFICE.

THIS SHEET WAS ORIGINALLY APPROVED ON JAN. 11, 1990 BY IVAN HAFKOWYCZ, LIC.#15434 CHIEF ENGINEERING SECTION, DIVISION OF TAXATION, SERIAL NUMBER 704.

TAX MAP

BOROUGH OF MONTVALE

BERGEN COUNTY NEW JERSEY


SCALE: 1" = 100' JANUARY 1, 1989

LOUIS A. RAIMONDI,P.E., P.L.S.

RAIMONDI ASSOCIATES, P.A.

220 KINDERKAMACK ROAD


WESTWOOD, NJ 07675

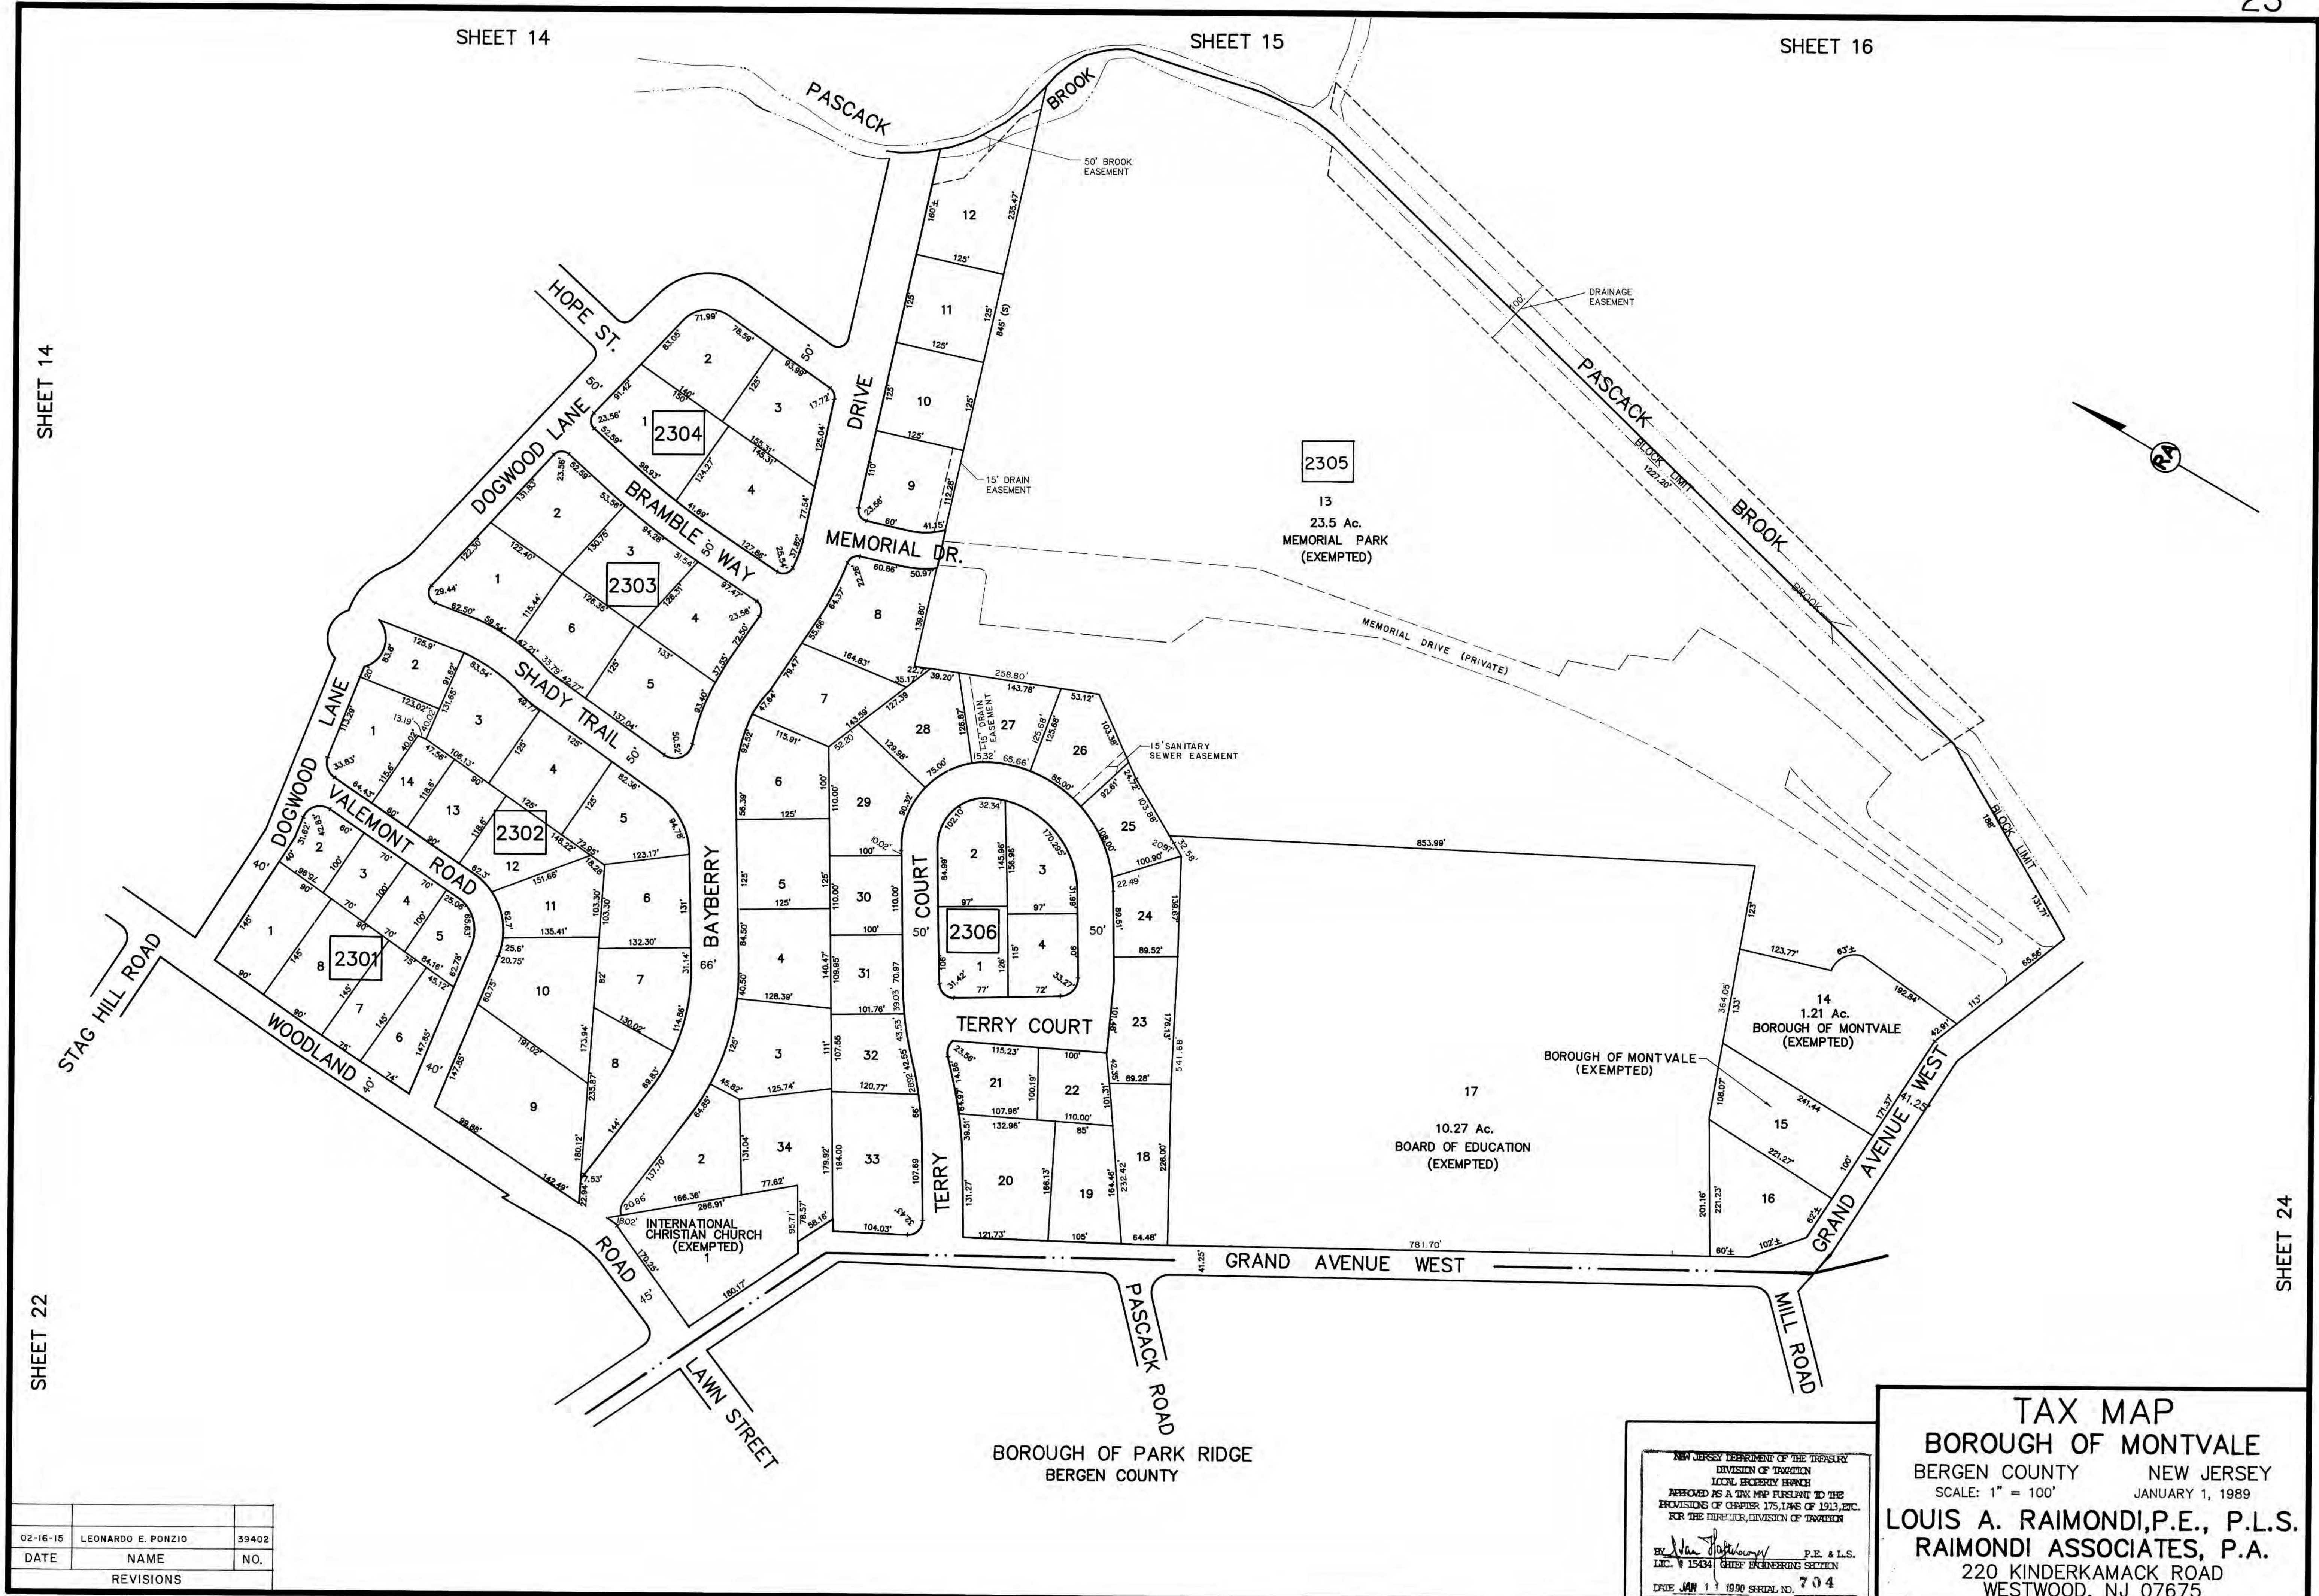

02-16-15	LEONARDO E. PONZIO	39402
DATE	NAME	NO.
REVISIONS		

NEW JERSEY DEPARTMENT OF THE TREASURY
DIVISION OF TAXATION
LOCAL EXEMPTION BRANCH
APPROVED AS A TAX MAP PURSUANT TO THE
PROVISIONS OF CHAPTER 175, LAWS OF 1913, ETC.
FOR THE DIRECTOR, DIVISION OF TAXATION
BY *[Signature]* P.E. & L.S.
LIC. # 15434 CHIEF ENGINEERING SECTION
DATE JAN 1 1990 SERIAL NO. 704

TAX MAP
BOROUGH OF MONTVALE
BERGEN COUNTY NEW JERSEY
SCALE: 1" = 100' JANUARY 1, 1989
LOUIS A. RAIMONDI, P.E., P.L.S.
RAIMONDI ASSOCIATES, P.A.
220 KINDERKAMACK ROAD
WESTWOOD, NJ 07675

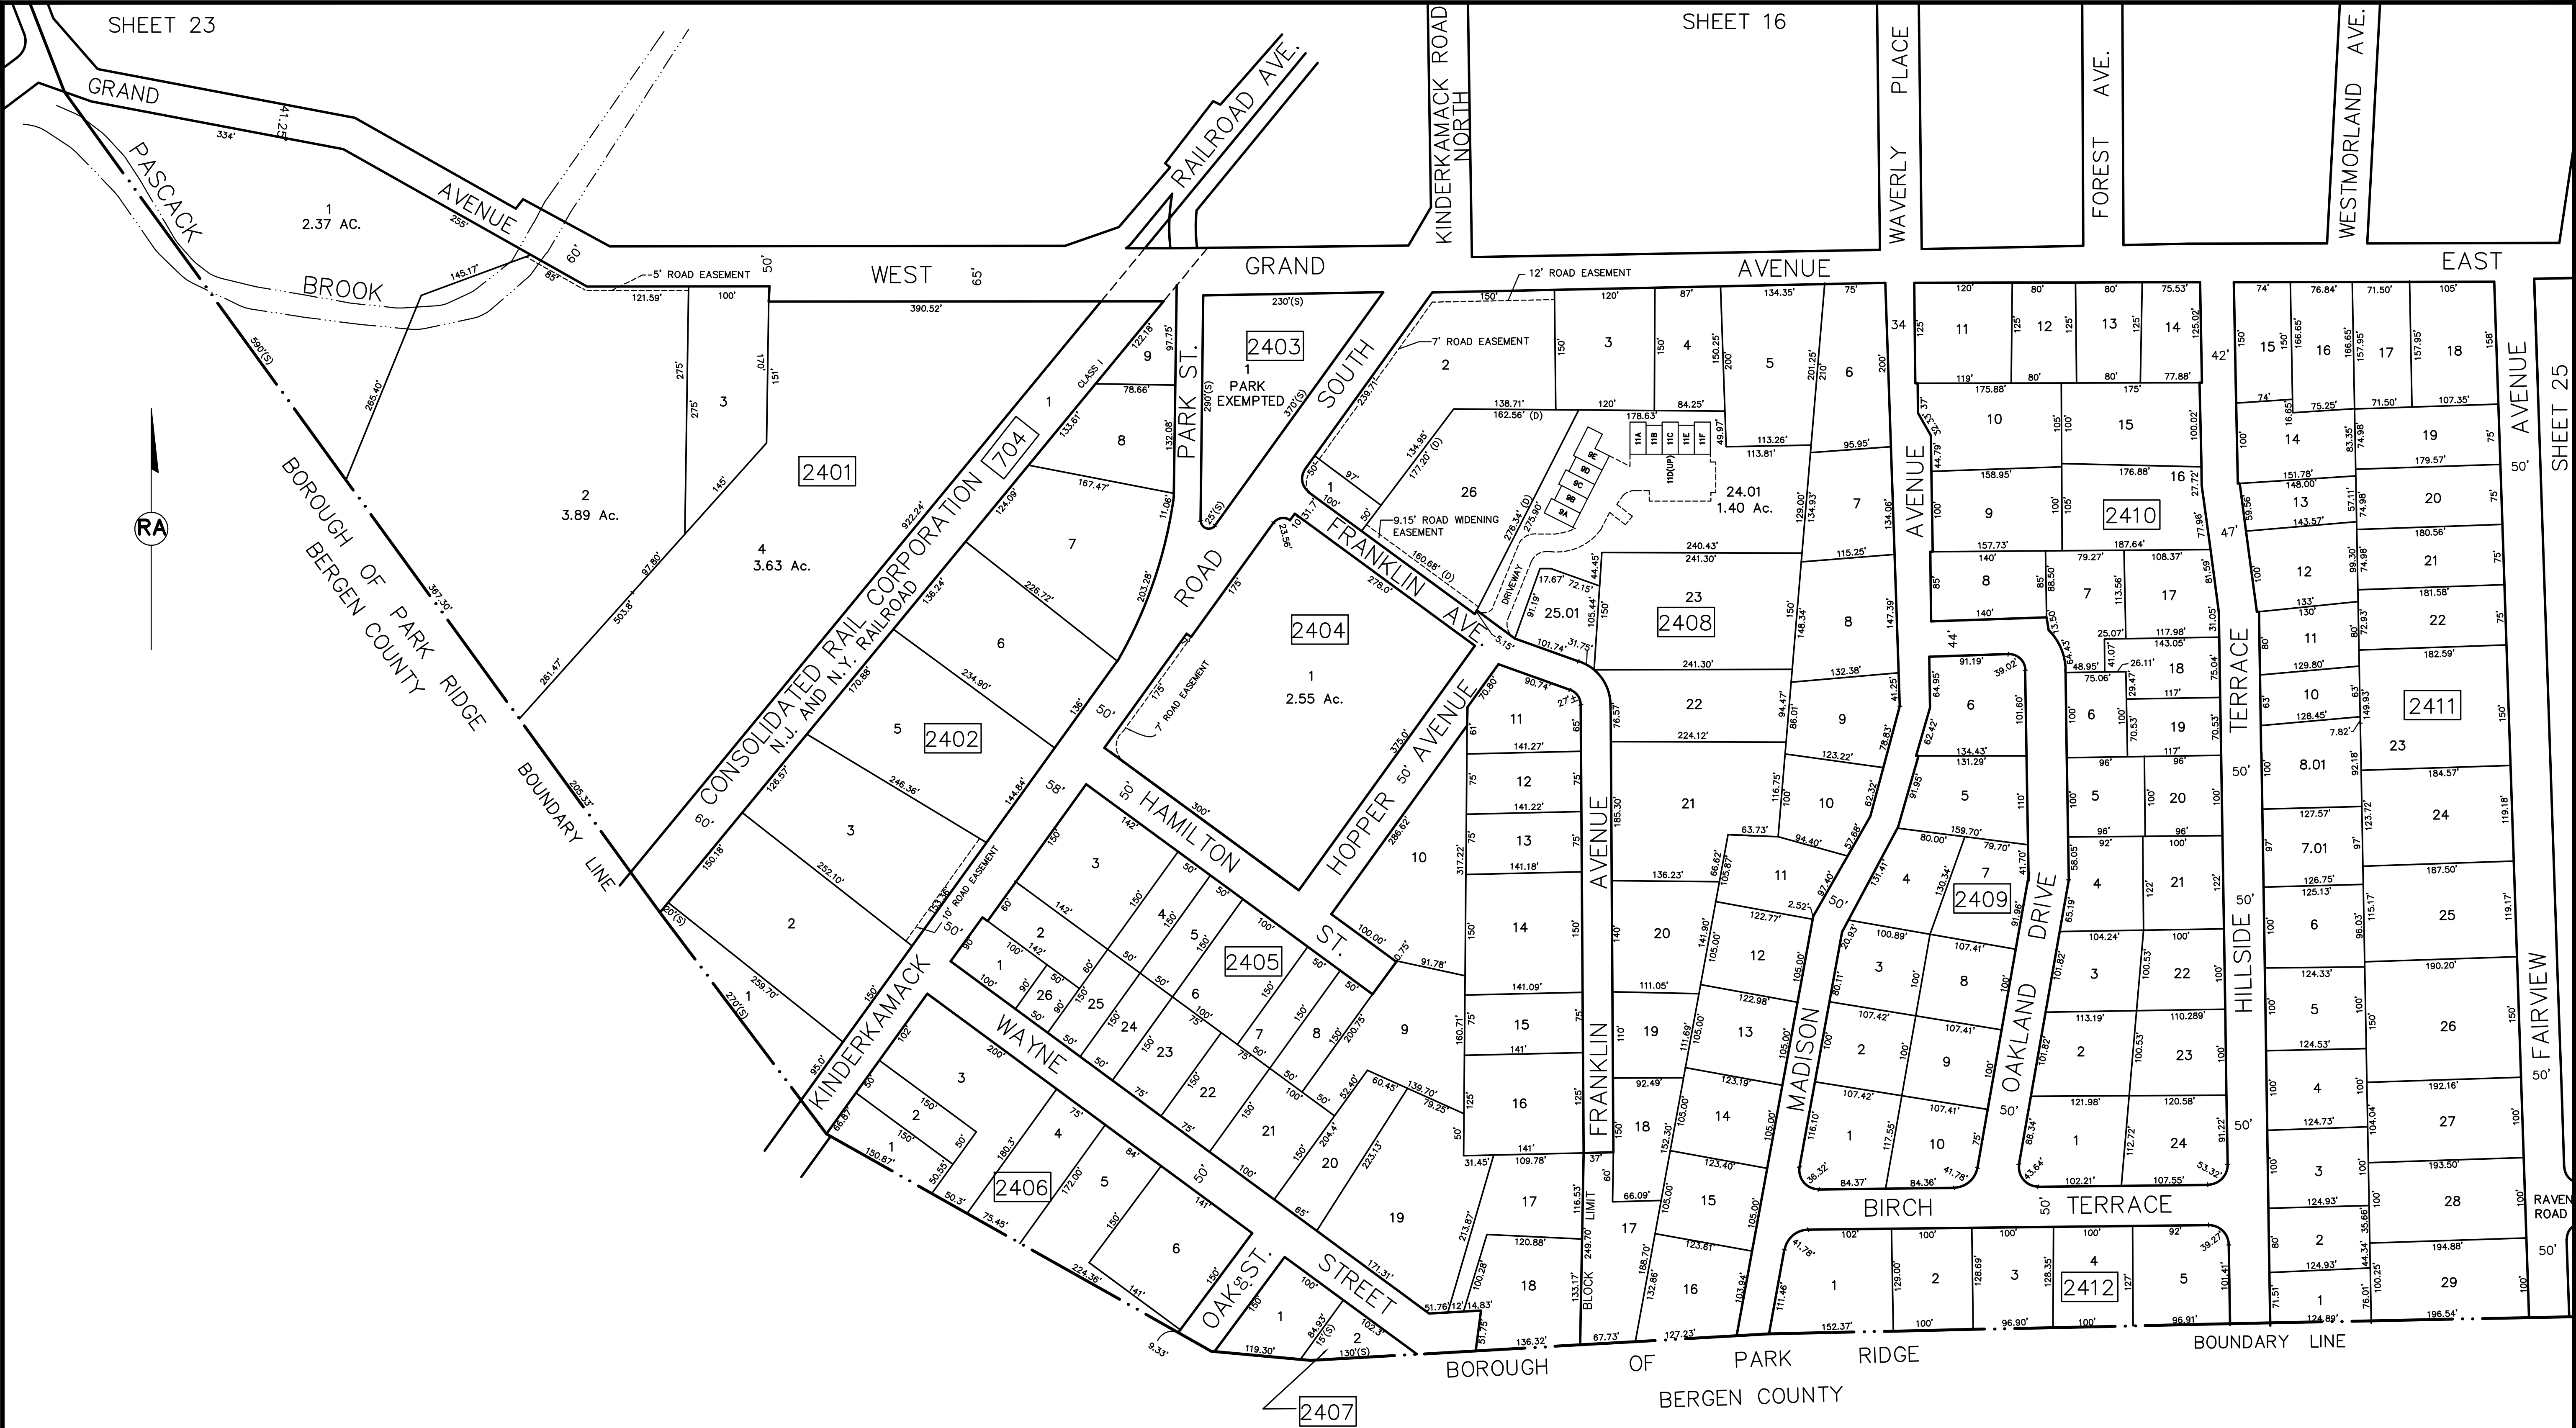

REVISIONS		
DATE	NAME	LIC. No.
02-16-15	LEONARDO E. PONZIO	39402
12-19-07	MICHAEL L. RITCHIE	15565

THIS SHEET IS A DIGITIZED COPY OF THE TAX MAP PREPARED BY RAIMONDI ASSOCIATES, P.A. AND DATED JANUARY 1, 1989. THE APPROVED ORIGINAL IS ON FILE IN THE ENGINEERS OFFICE.

THIS SHEET WAS ORIGINALLY APPROVED ON JAN. 11, 1990 BY IVAN HAFKOWYCZ, LIC.#15434 CHIEF ENGINEERING SECTION, DIVISION OF TAXATION, SERIAL NUMBER 704.

TAX MAP
BOROUGH OF MONTVALE
BERGEN COUNTY NEW JERSEY
SCALE: 1" = 100' JANUARY 1, 1989
LOUIS A. RAIMONDI, P.E., P.L.S.
RAIMONDI ASSOCIATES, P.A.
220 KINDERKAMACK ROAD
WESTWOOD, NJ 07675

REVISIONS		
DATE	NAME	LIC. No.
12-31-19	JEFFREY D. BUNCE	GSO41045



THIS SHEET WAS ORIGINALLY APPROVED ON JAN. 11, 1990 BY IVAN HAFKOWYCZ, LIC.#15434
CHIEF ENGINEERING SECTION, DIVISION OF TAXATION, SERIAL NUMBER 704.
THIS SHEET IS A DIGITIZED COPY OF THE TAX MAP PREPARED BY RAIMONDI ASSOCIATES, P.A.
AND DATED JANUARY 1, 1989. THE APPROVED ORIGINAL IS ON FILE IN THE ENGINEERS OFFICE.

TAX MAP
BOROUGH OF MONTVALE
BERGEN COUNTY
SCALE: 1" = 100'

NEW JERSEY
JANUARY 1, 1989

LOUIS A. RAIMONDI, P.E., P.L.S.
RAIMONDI ASSOCIATES, P.A.
220 KINDERKAMACK ROAD
WESTWOOD, NJ 07675



REVISIONS		
DATE	NAME	LIC. No.
03-24-15	LEONARDO E. PONZIO	39402
12-19-07	MICHAEL L. RITCHIE	15565

SHEET 29

THIS SHEET IS A DIGITIZED COPY OF THE TAX MAP PREPARED BY RAIMONDI ASSOCIATES, P.A. AND DATED JANUARY 1, 1989. THE APPROVED ORIGINAL IS ON FILE IN THE ENGINEERS OFFICE.

THIS SHEET WAS ORIGINALLY APPROVED ON JAN. 11, 1990 BY IVAN HAFKOWYCZ, LIC.#15434 CHIEF ENGINEERING SECTION, DIVISION OF TAXATION, SERIAL NUMBER 704.

TAX MAP

BOROUGH OF MONTVALE

BERGEN COUNTY NEW JERSEY


SCALE: 1" = 100' JANUARY 1, 1989

LOUIS A. RAIMONDI,P.E., P.L.S.

RAIMONDI ASSOCIATES, P.A.

220 KINDERKAMACK ROAD

WESTWOOD, NJ 07675

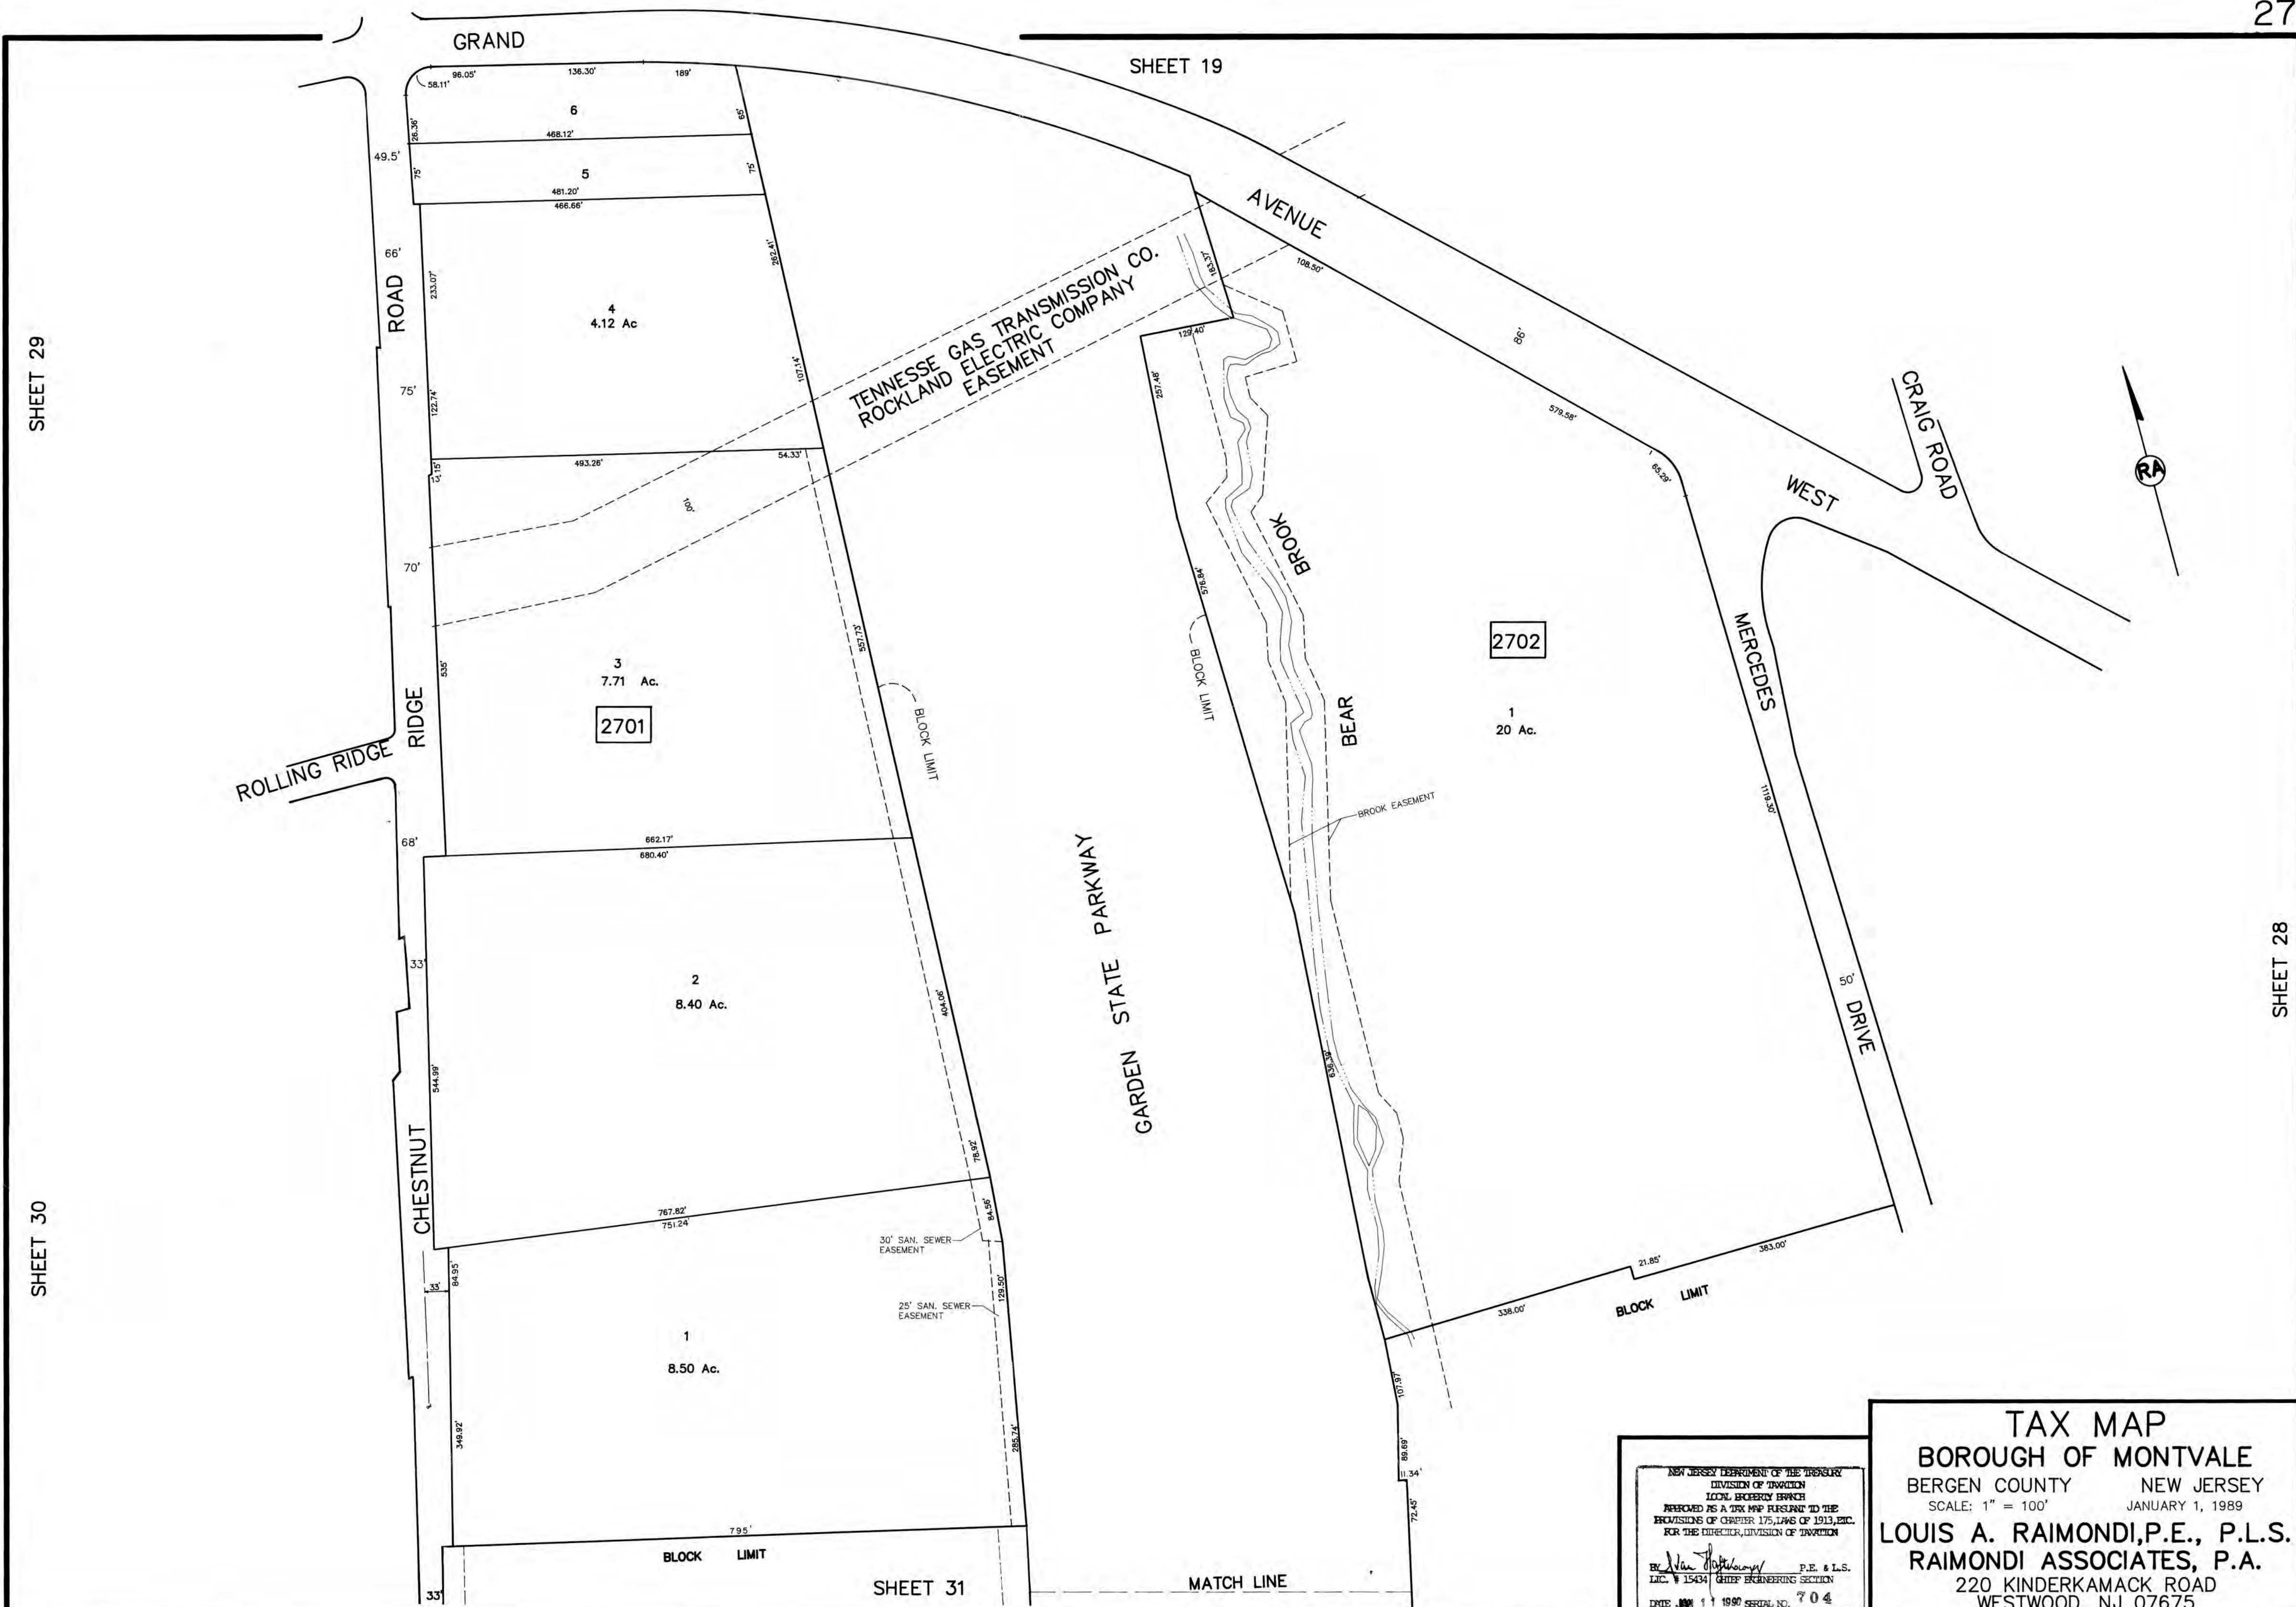

TAX MAP
BOROUGH OF MONTVALE
BERGEN COUNTY NEW JERSEY
SCALE: 1" = 100' JANUARY 1, 1989
LOUIS A. RAIMONDI, P.E., P.L.S.
RAIMONDI ASSOCIATES, P.A.
220 KINDERKAMACK ROAD
WESTWOOD, NJ 07675

NEW JERSEY DEPARTMENT OF THE TREASURY
DIVISION OF TAXATION
LOCAL EXEMPTION BRANCH
APPROVED AS A TAX MAP PURSUANT TO THE
PROVISIONS OF CHAPTER 175, LAWS OF 1913, ETC.
FOR THE DIRECTOR, DIVISION OF TAXATION
By *[Signature]* P.E. & L.S.
LIC. # 15434 CHIEF ENGINEERING SECTION
DATE *[Signature]* 1 1989 SERIAL NO. 704


SHEET 29

SHEET 30

SHEET 31

SHEET 19

SHEET 28

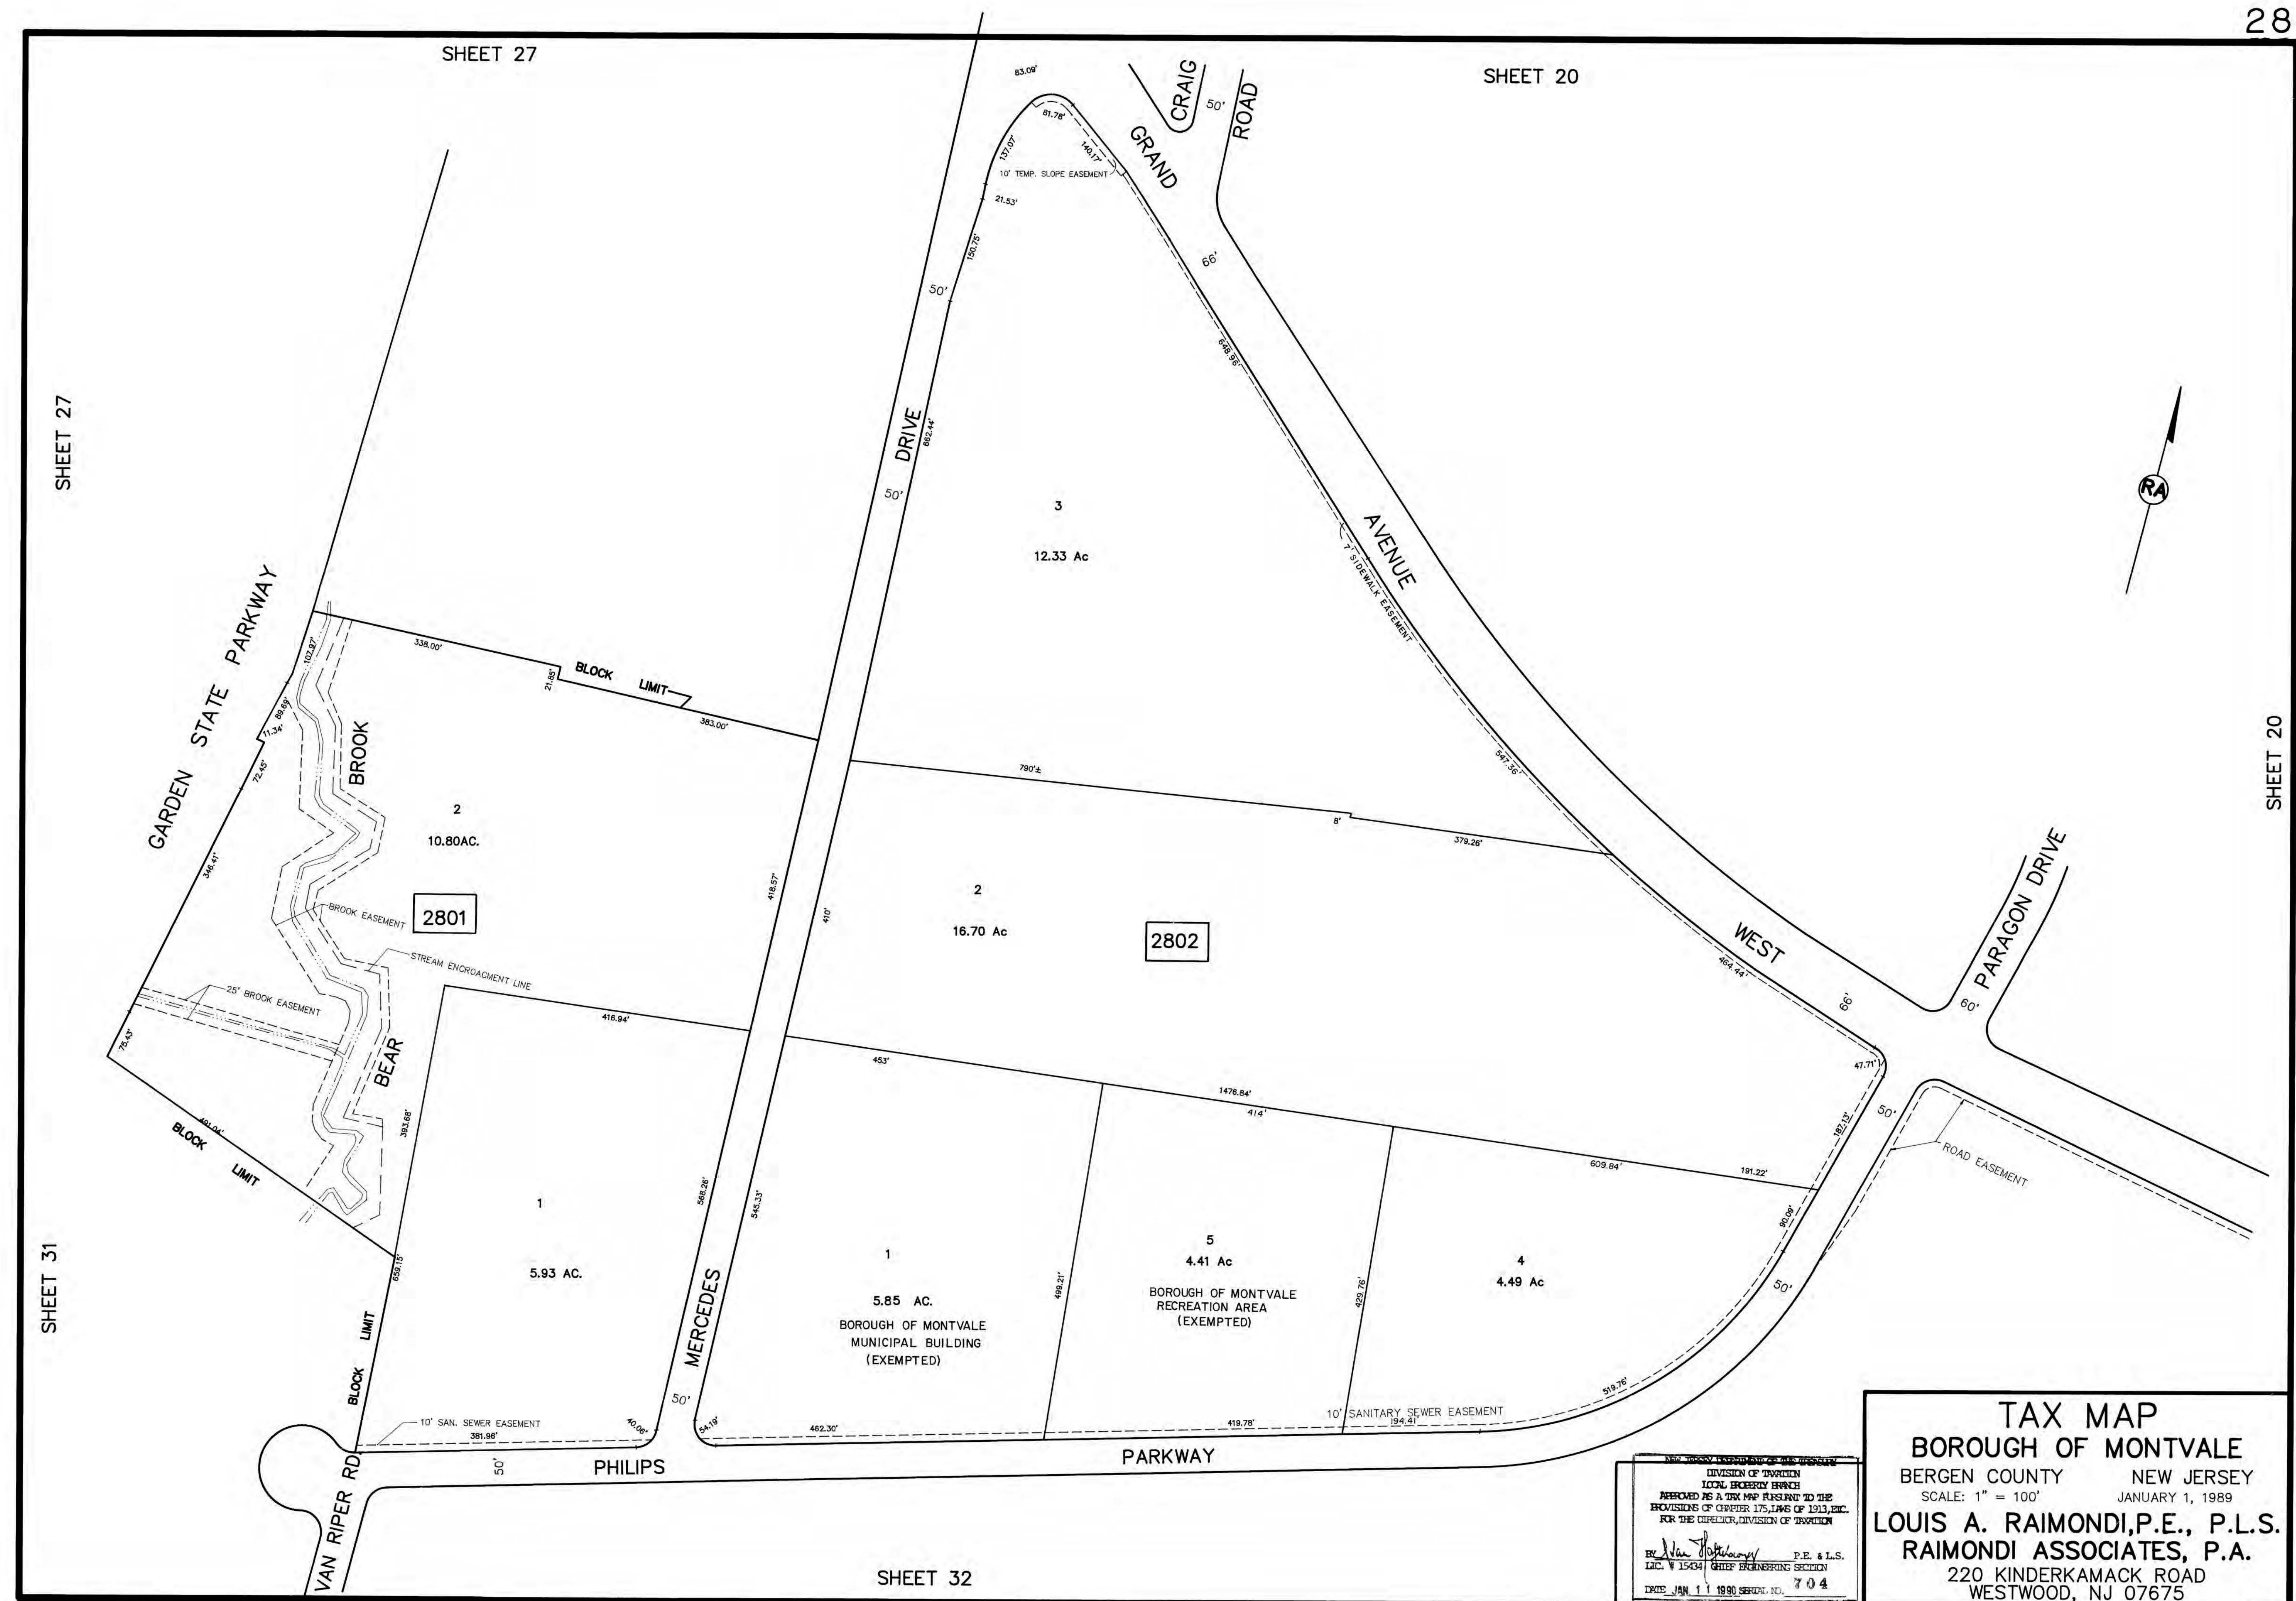


DIVISION OF TAXATION
LOCAL PROPERTY TAX
APPROVED AS A TAX MAP PURSUANT TO THE
PROVISIONS OF CHAPTER 175, LAWS OF 1913, ETC.
FOR THE COMMISSIONER, DIVISION OF TAXATION
By *Van Riper* P.E. & L.S.
LIC. # 15434 CHIEF ENGINEERING SECTION
DATE JAN 11 1990 SEVEN, N.J. 704

TAX MAP
BOROUGH OF MONTVALE
BERGEN COUNTY NEW JERSEY
SCALE: 1" = 100' JANUARY 1, 1989
LOUIS A. RAIMONDI, P.E., P.L.S.
RAIMONDI ASSOCIATES, P.A.
220 KINDERKAMACK ROAD
WESTWOOD, NJ 07675

REVISIONS		
DATE	NAME	LIC. No.
12-31-19	JEFFREY D. BUNCE	GSO41045

SHEET 26

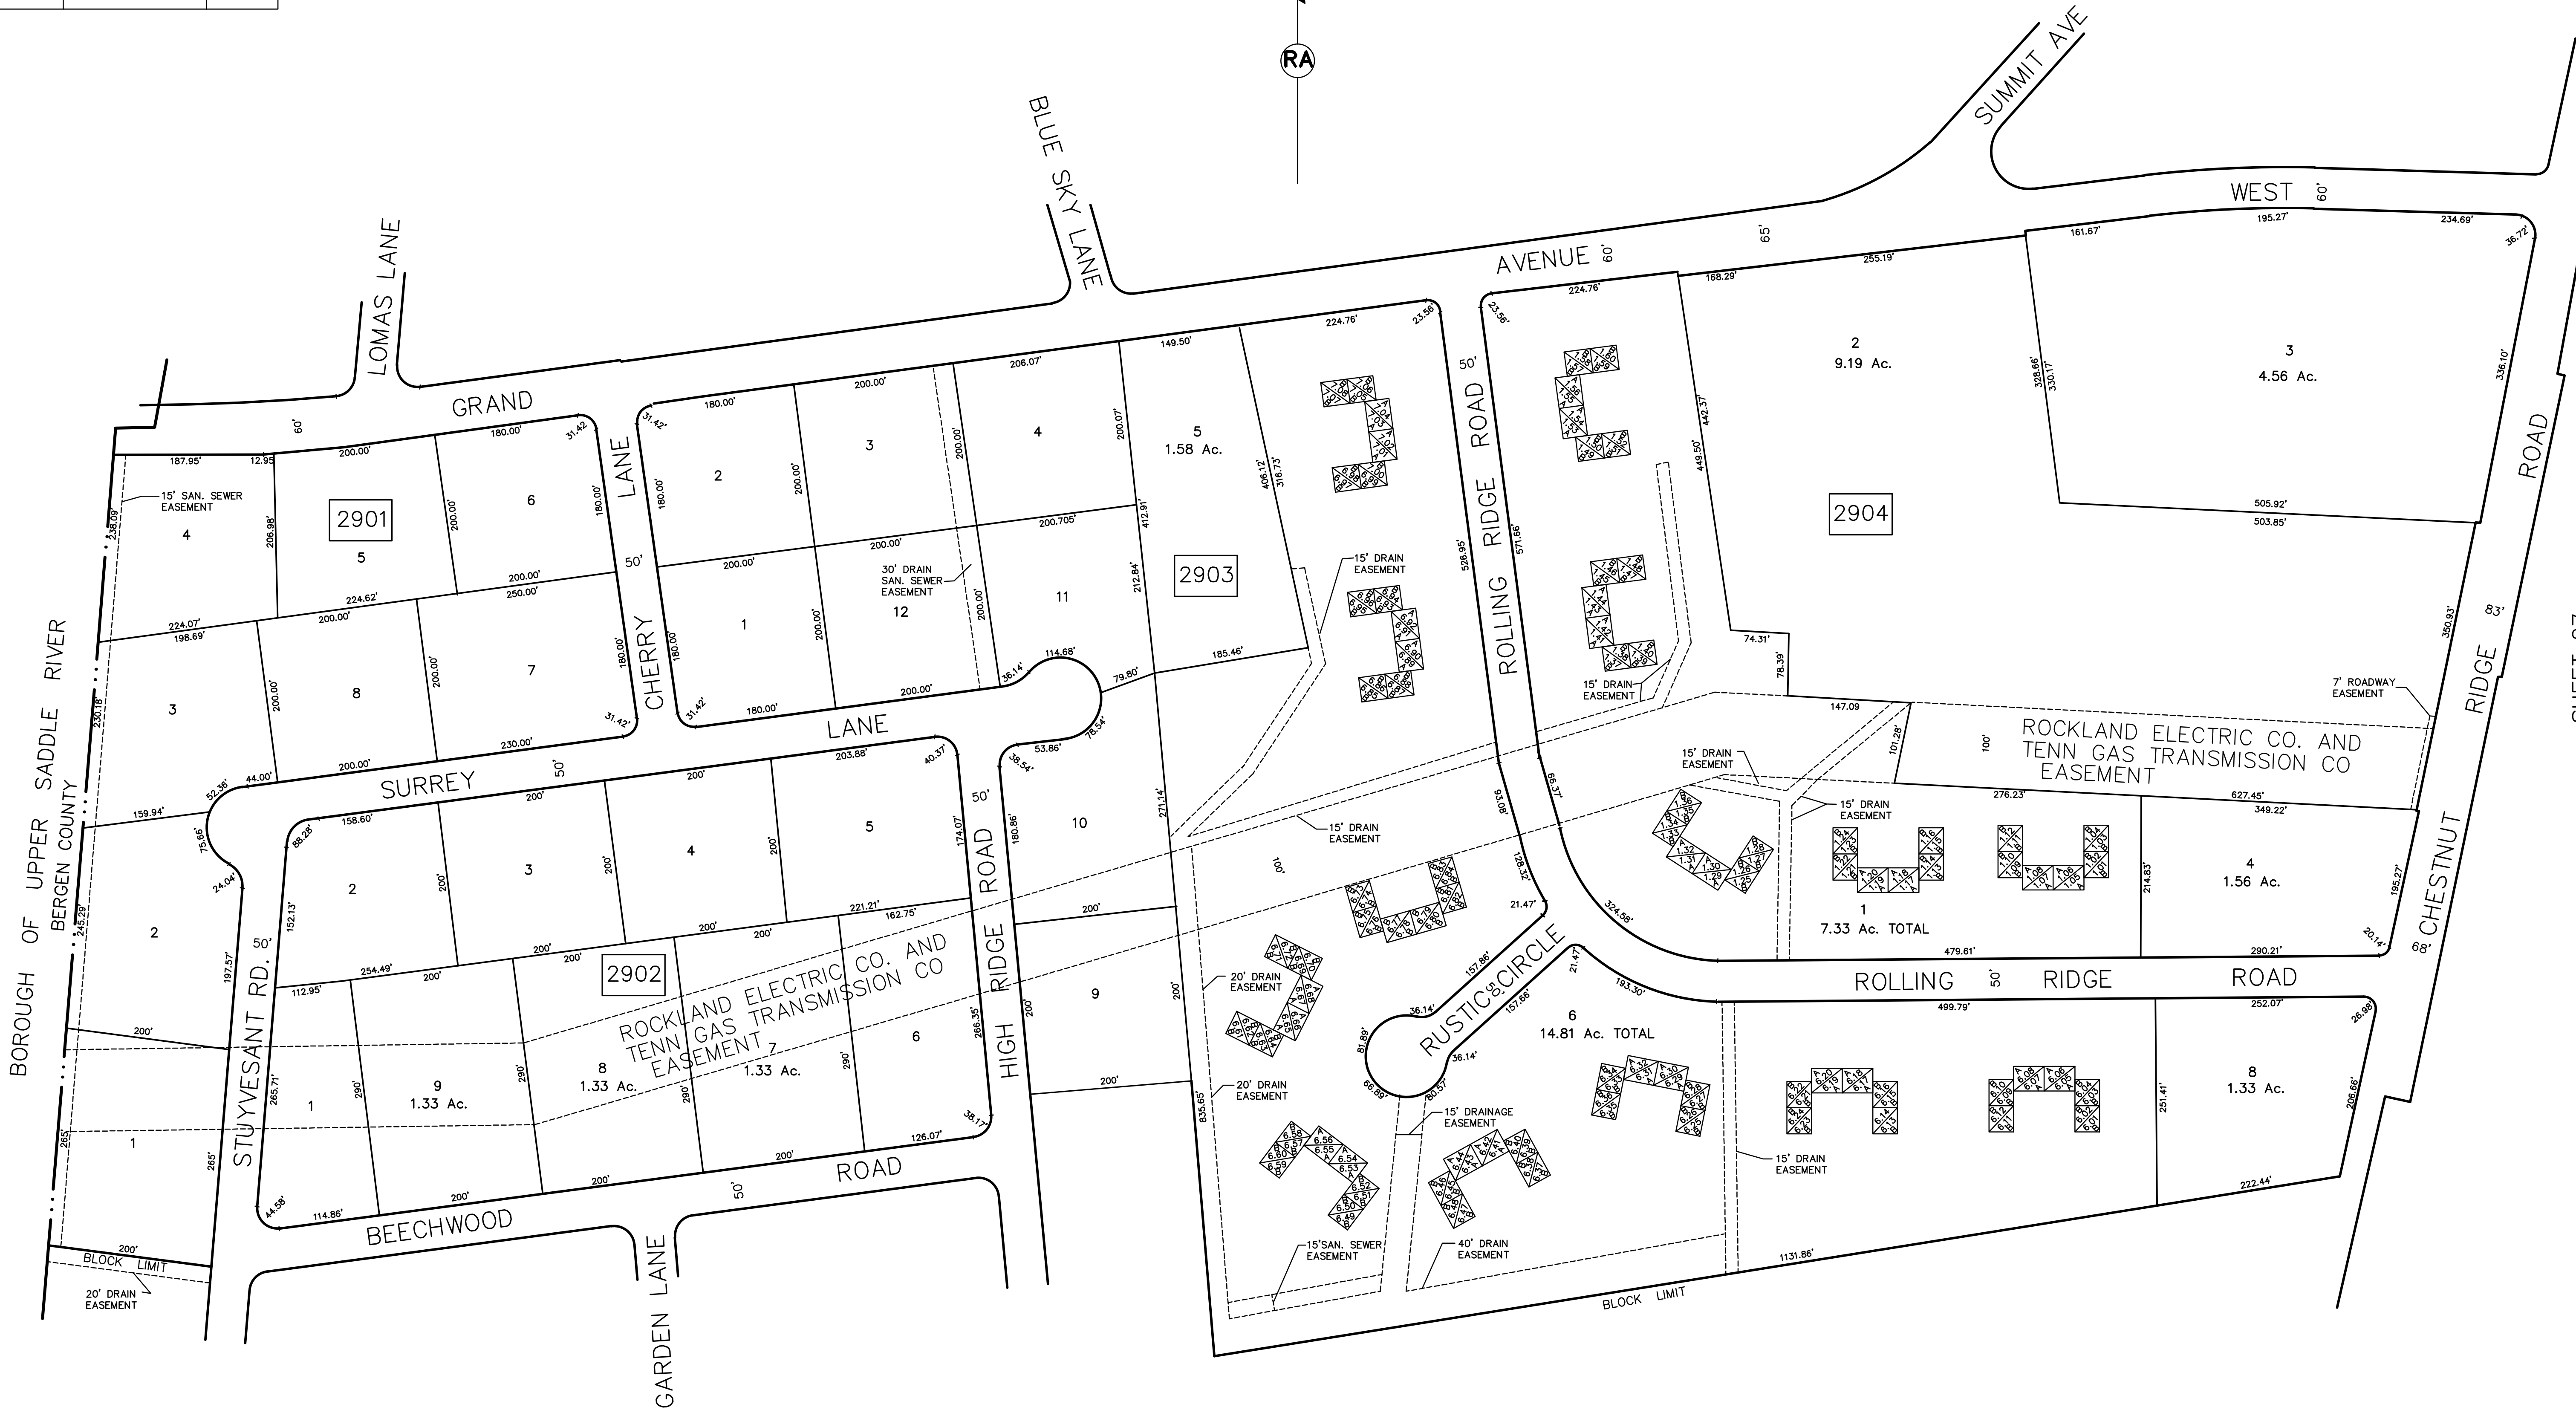

SHEET 27

CONDOMINIUMS IN BLOCKS 2903 - 2904
EVEN NUMBERS INDICATE SECOND FLOOR UNITS
ODD NUMBERS INDICATE FIRST FLOOR UNITS

THIS SHEET WAS ORIGINALLY APPROVED ON JAN. 11, 1990 BY IVAN HAFTKOWYCZ, LIC.#15434
CHIEF ENGINEERING SECTION, DIVISION OF TAXATION, SERIAL NUMBER 704.
THIS SHEET IS A DIGITIZED COPY OF THE TAX MAP PREPARED BY RAIMONDI ASSOCIATES, P.A.
AND DATED JANUARY 1, 1989. THE APPROVED ORIGINAL IS ON FILE IN THE ENGINEERS OFFICE.

SHEET 30

TAX MAP

BOROUGH OF MONTVALE

BERGEN COUNTY NEW JERSEY

SCALE: 1" = 100' JANUARY 1, 1989


LOUIS A. RAIMONDI,P.E., P.L.S.

RAIMONDI ASSOCIATES, P.A.

220 KINDERKAMACK ROAD

WESTWOOD, NJ 07675

SHEET 29

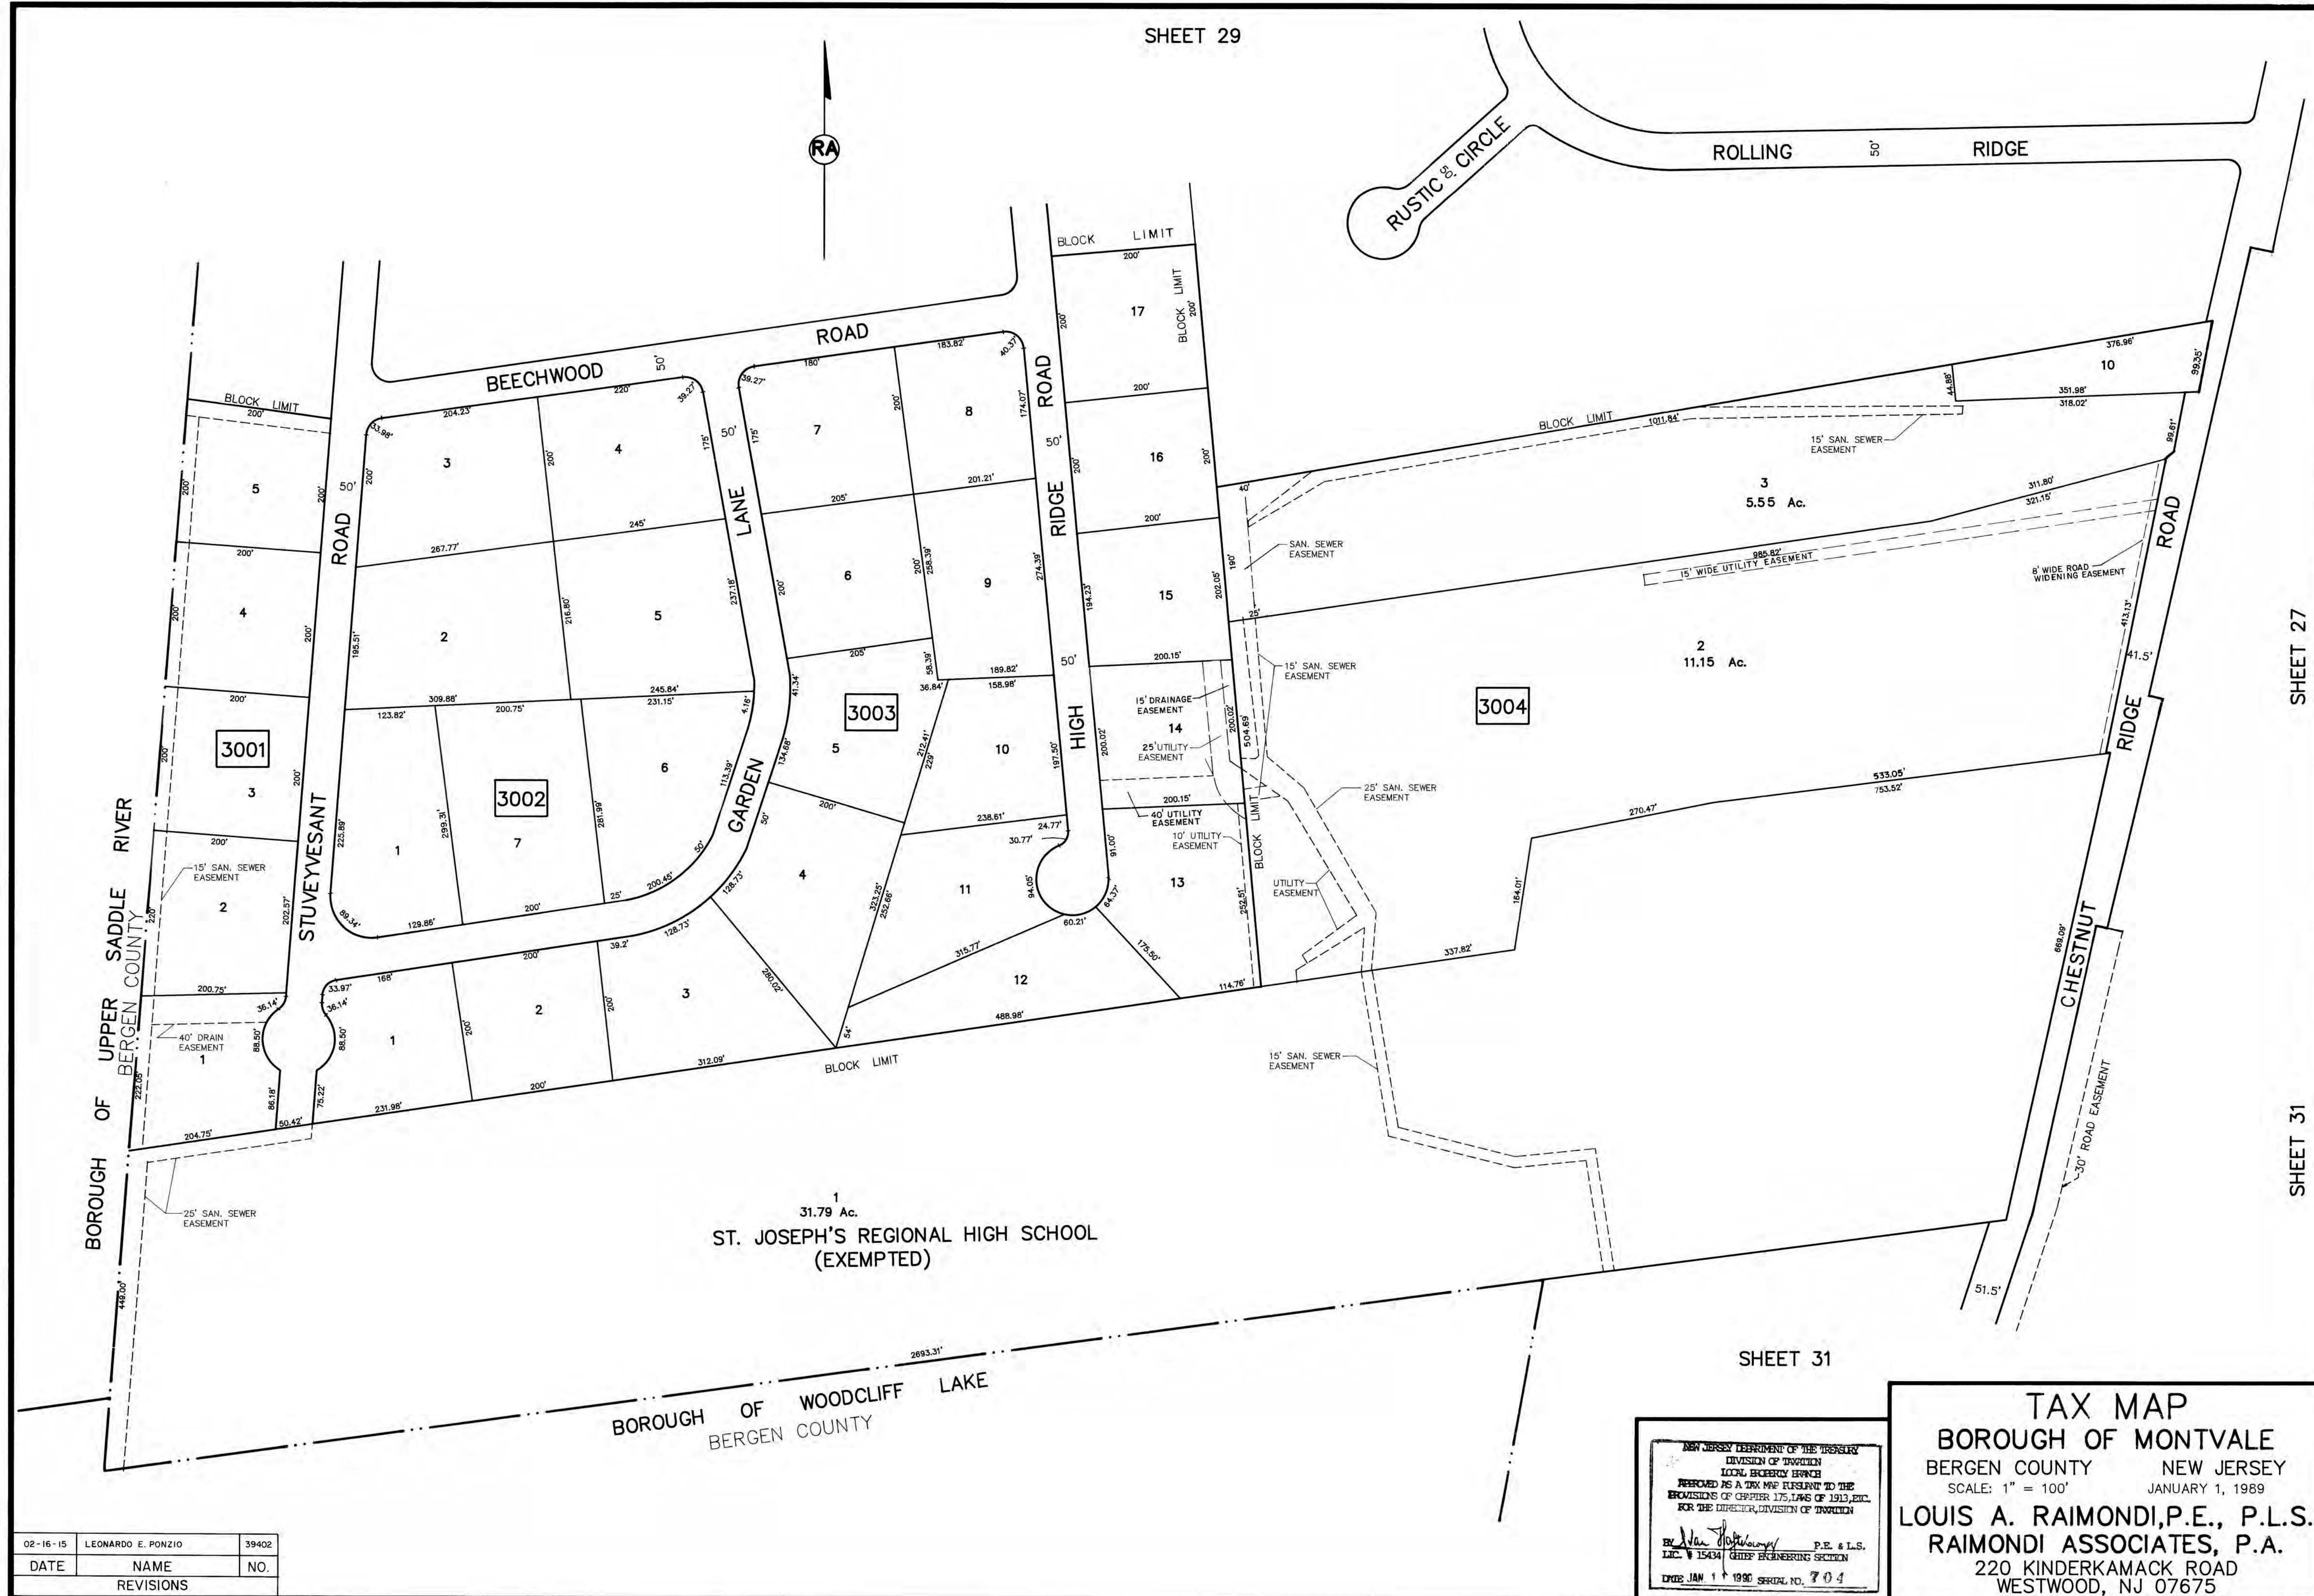

SHEET 27


SHEET 31

SHEET 31

TAX MAP
BOROUGH OF MONTVALE
BERGEN COUNTY NEW JERSEY
SCALE: 1" = 100' JANUARY 1, 1989
LOUIS A. RAIMONDI, P.E., P.L.S.
RAIMONDI ASSOCIATES, P.A.
220 KINDERKAMACK ROAD
WESTWOOD, NJ 07675

NEW JERSEY DEPARTMENT OF THE TREASURY
DIVISION OF TAXATION
LOCAL EXERCISES
APPROVED AS A TAX MAP PURSUANT TO THE
PROVISIONS OF CHAPTER 175, LAWS OF 1913, ETC.
FOR THE DIRECTOR, DIVISION OF TAXATION
BY *Alan Raimondi* P.E. & L.S.
LIC. # 15404 CHIEF ENGINEERING SECTION
DATE JAN 1 1990 SERIAL NO. 704


02-16-15	LEONARDO E. PONZIO	39402
DATE	NAME	NO.
REVISIONS		

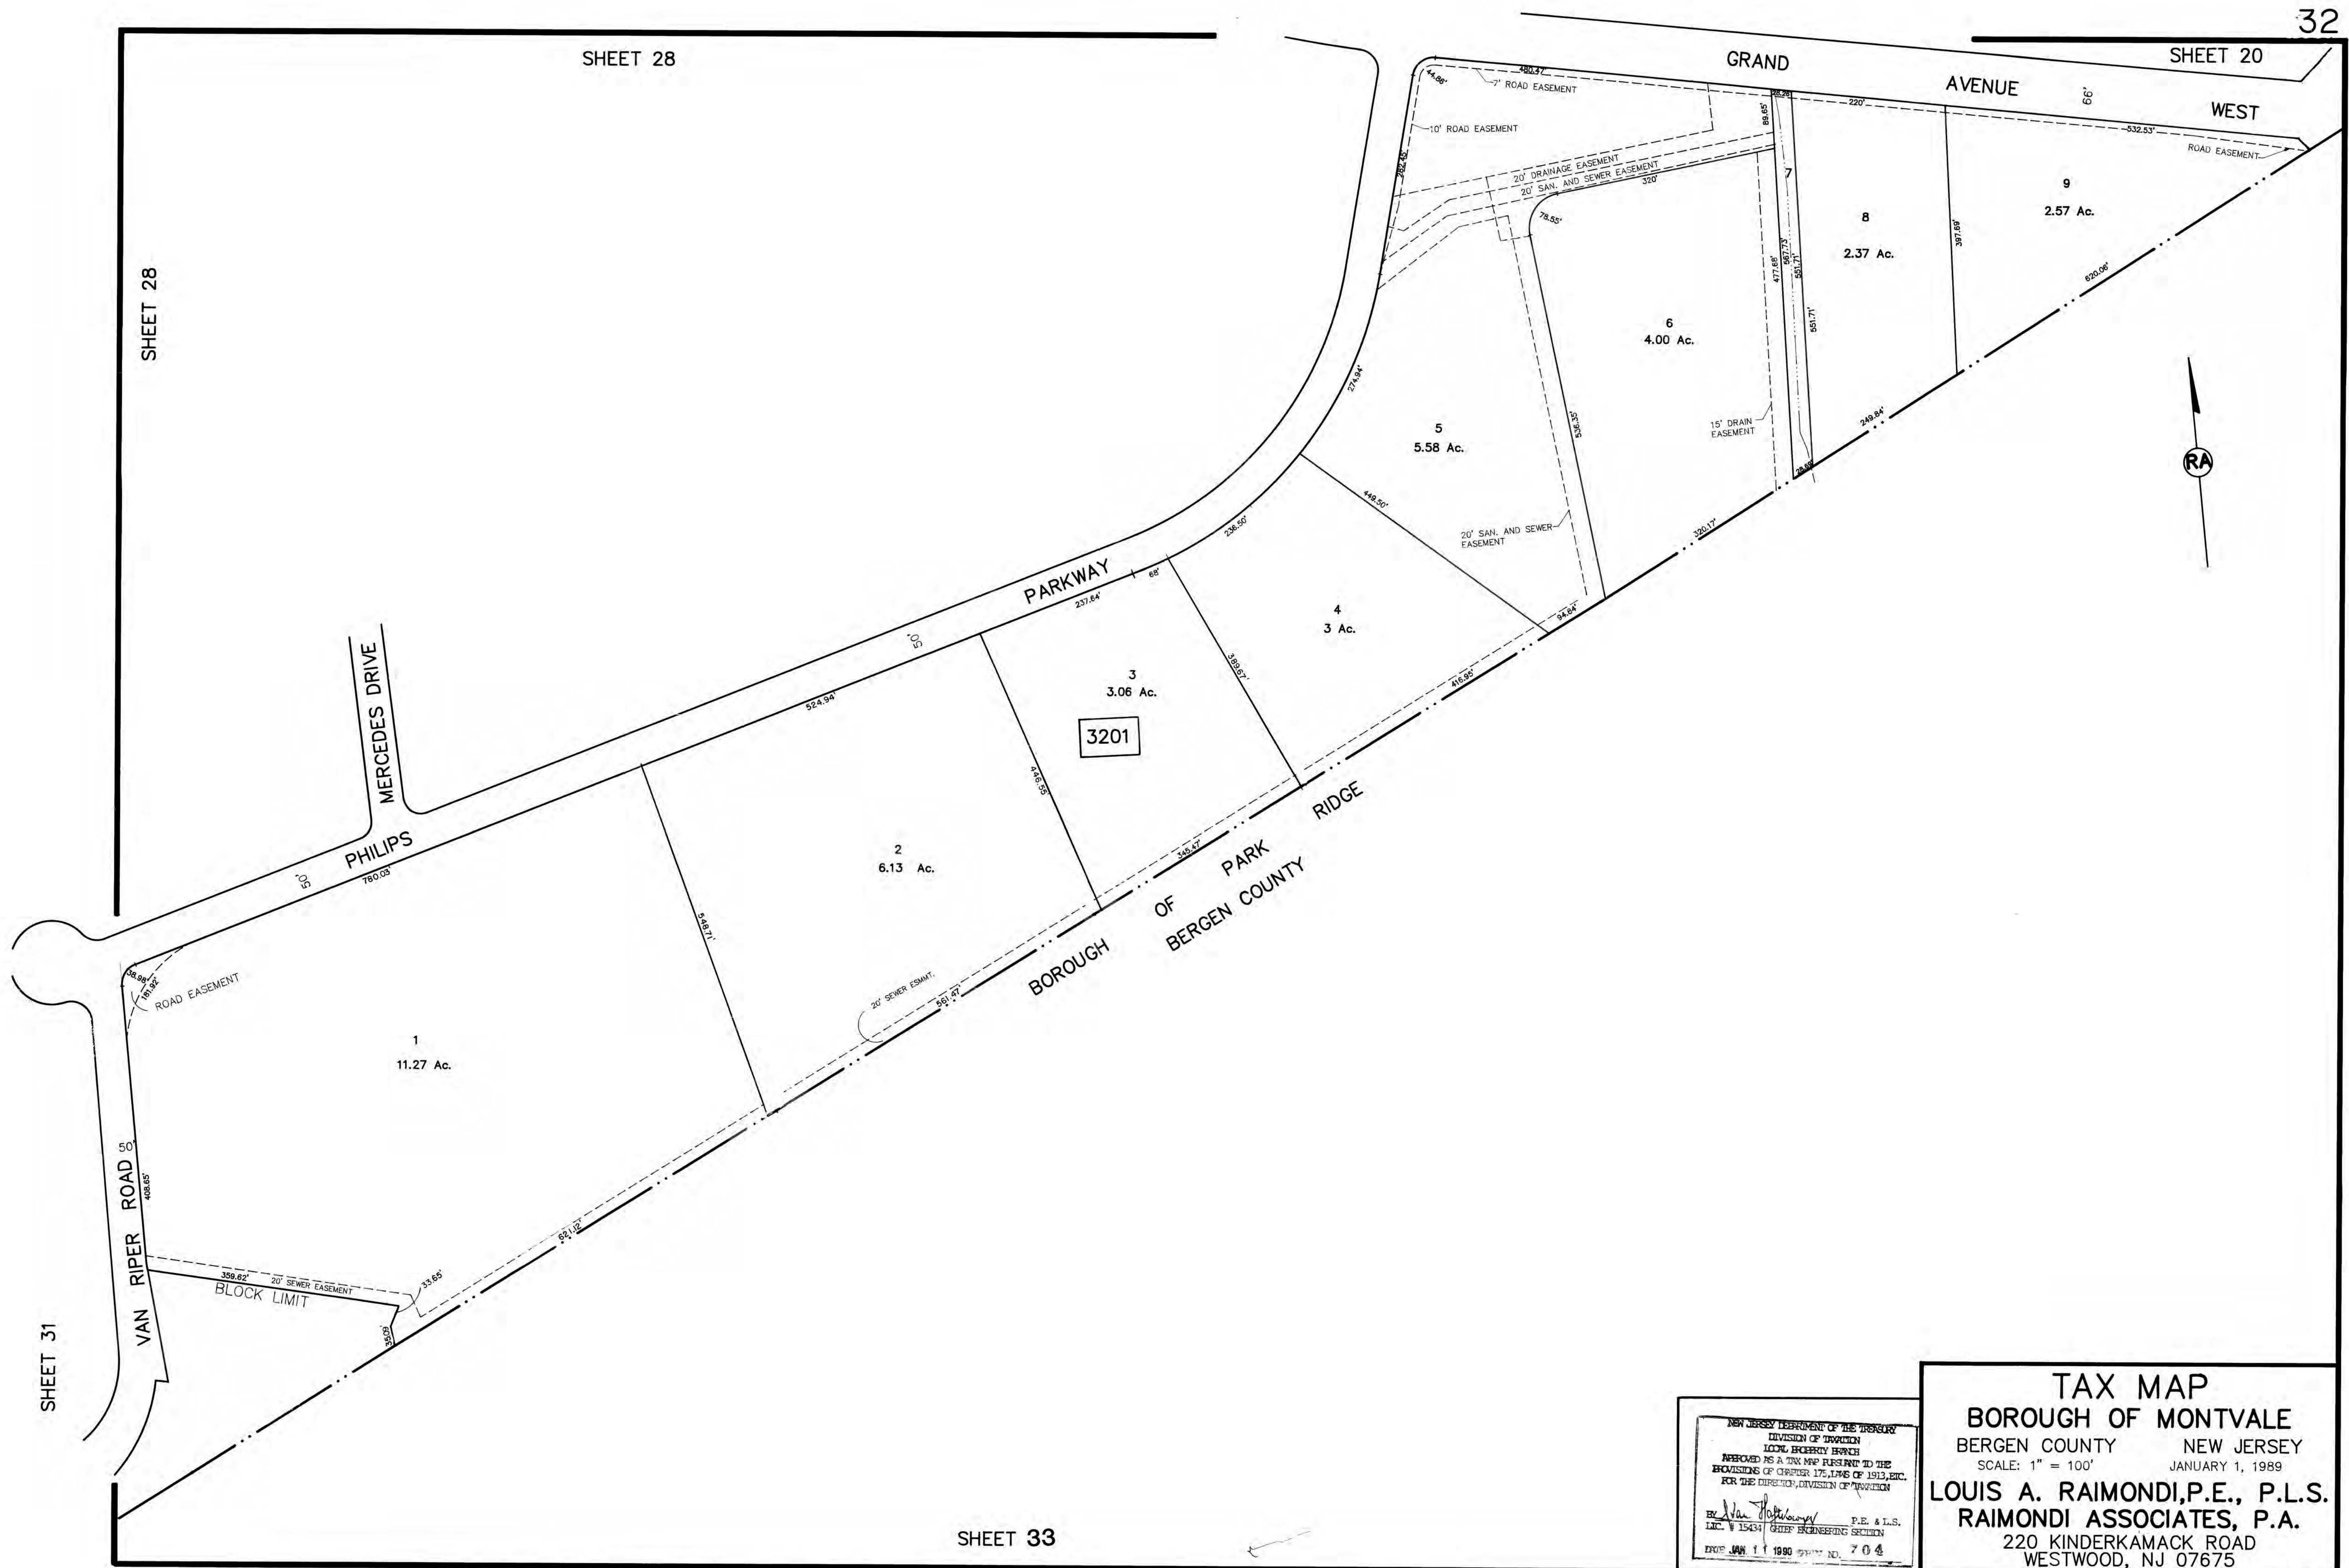

SHEET 33

NEW JERSEY DEPARTMENT OF THE TREASURY
DIVISION OF TAXATION
LOCAL PROPERTY TAXES
APPROVED AS A TAX MAP SUBJECT TO THE
PROVISIONS OF CHAPTER 17C, LAWS OF 1913, ETC.
FOR THE DIRECTOR, DIVISION OF TAXATION
Ed Van Pelt
DEC. 15 1984 P.E. & L.S.
INC. # 15434 CHIEF ENGINEERING SECTION
DATE JAN 1 1989 PRINT NO. 704

TAX MAP
BOROUGH OF MONTVALE
BERGEN COUNTY NEW JERSEY
SCALE: 1" = 100' JANUARY 1, 1989
LOUIS A. RAIMONDI, P.E., P.L.S.
RAIMONDI ASSOCIATES, P.A.
220 KINDERKAMACK ROAD
WESTWOOD, NJ 07675

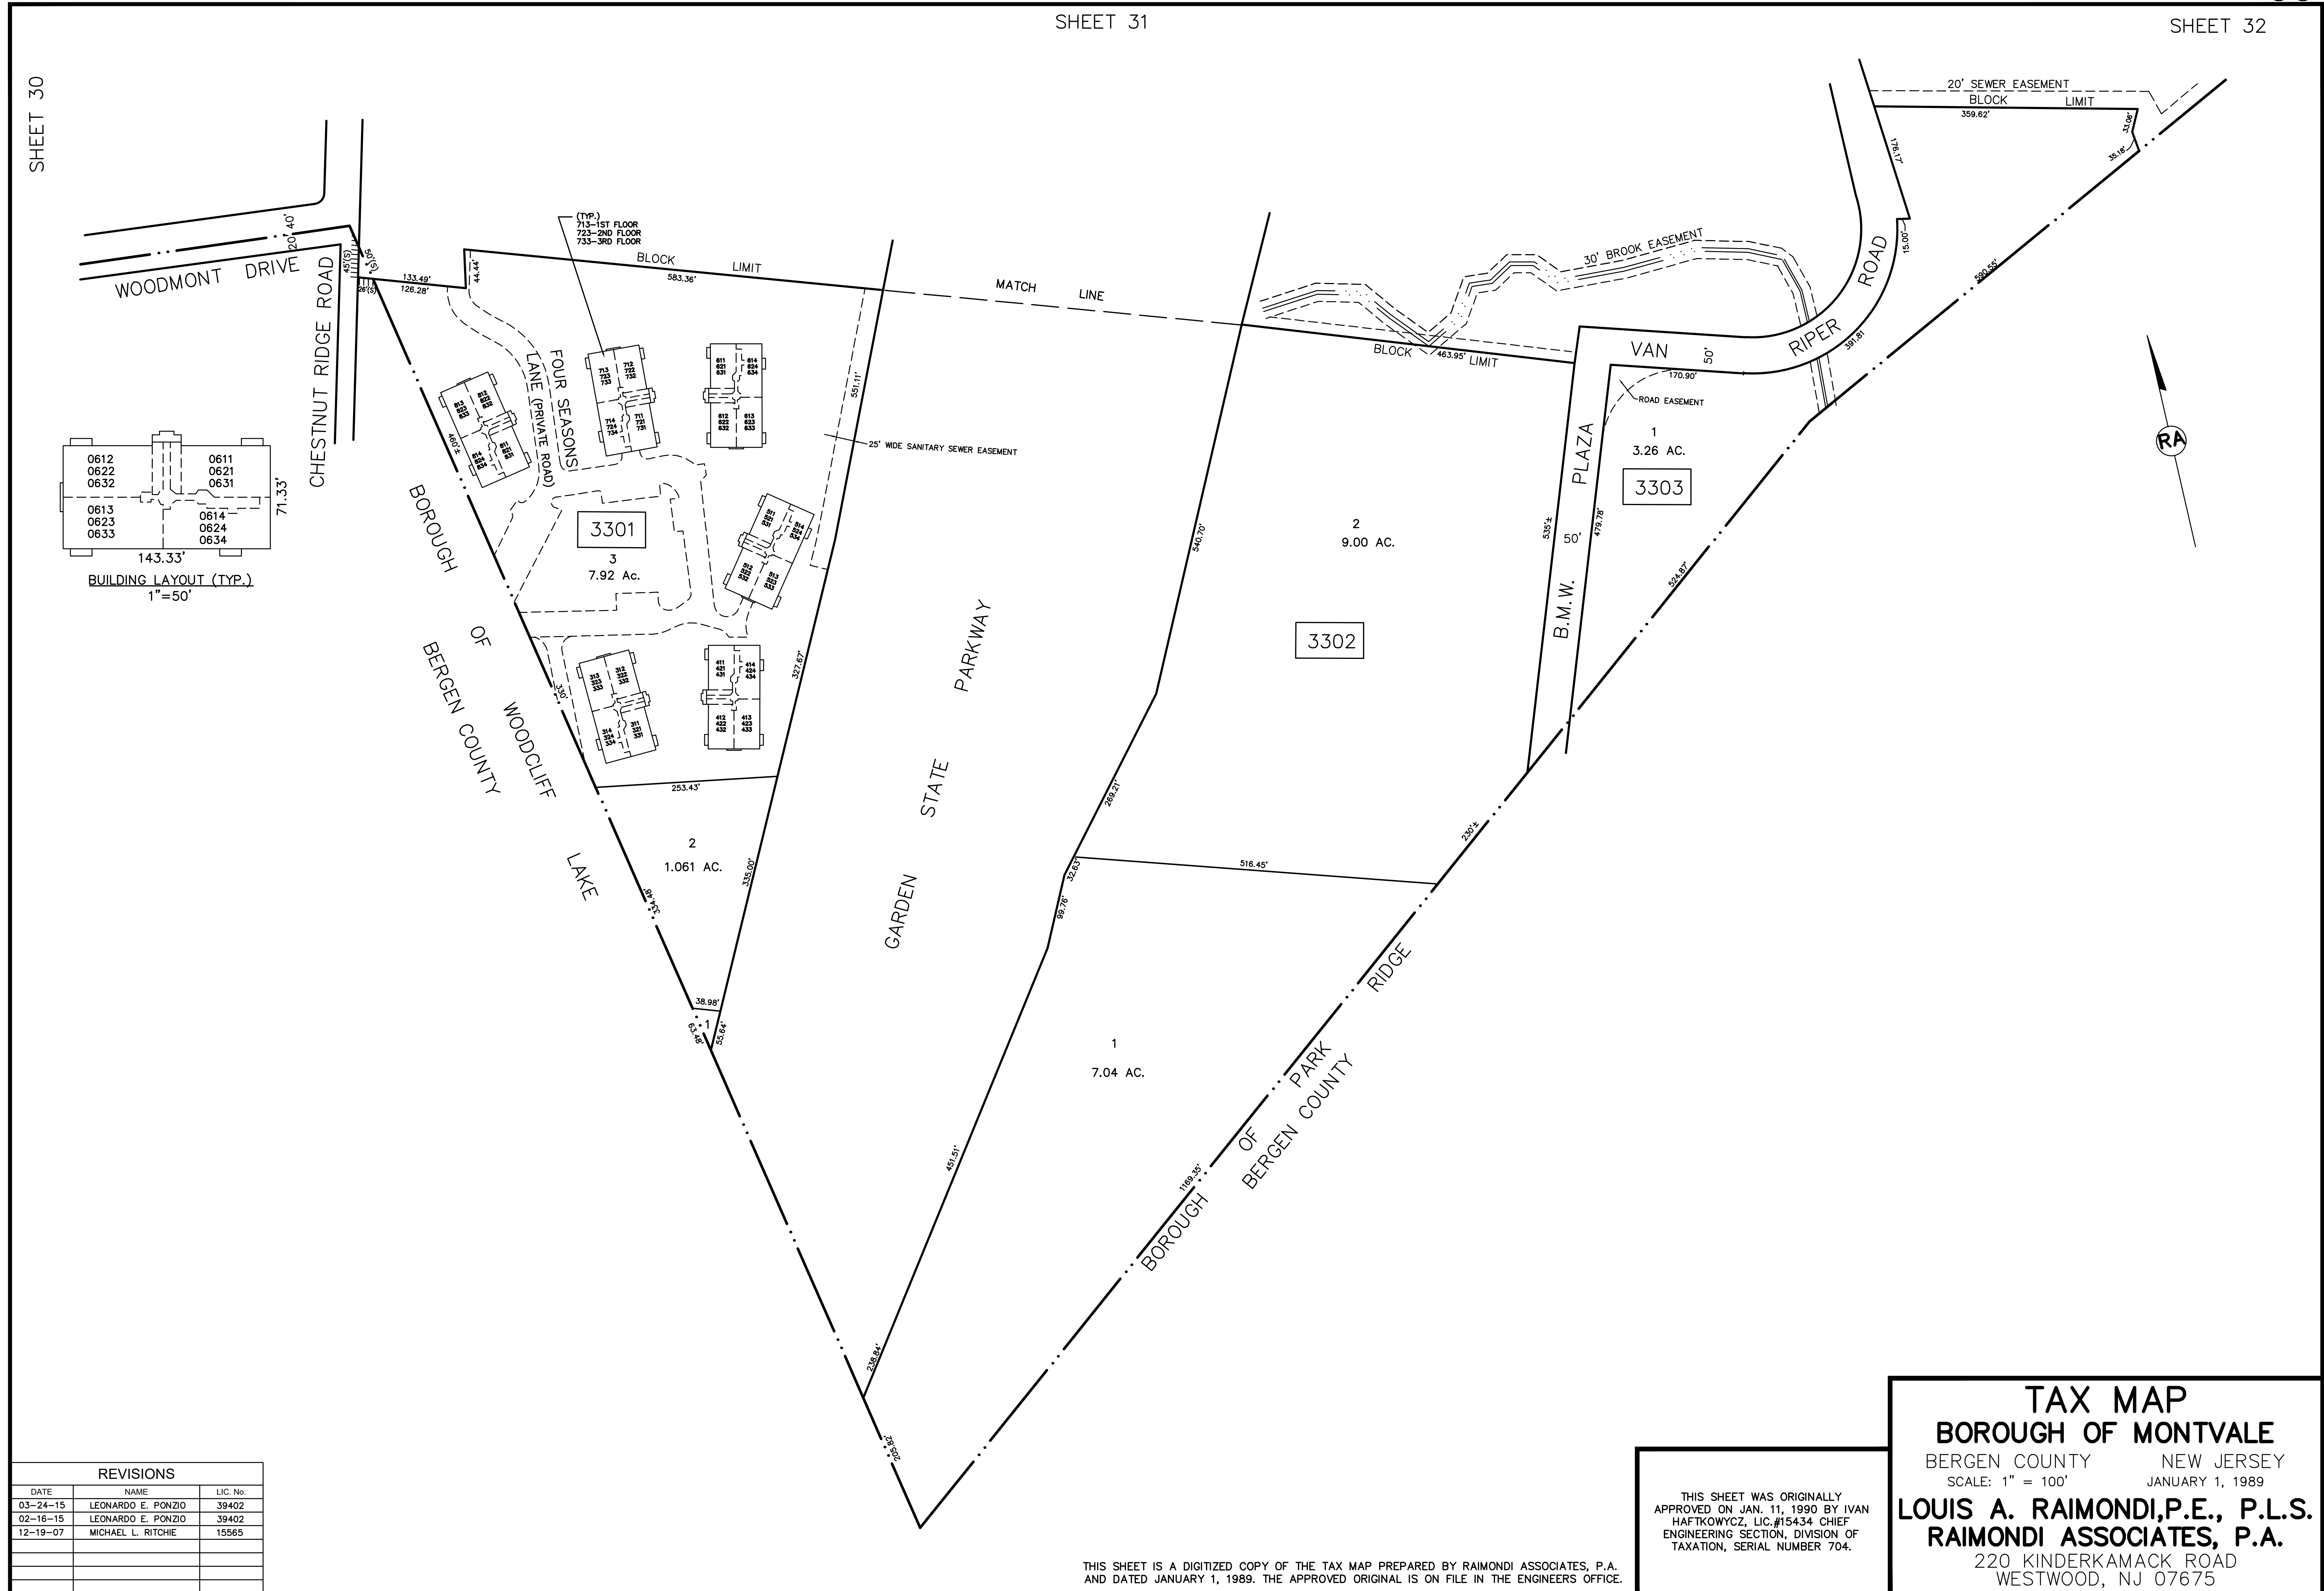


REVISIONS		
DATE	NAME	LIC. No.
03-24-15	LEONARDO E. PONZIO	39402
02-16-15	LEONARDO E. PONZIO	39402
12-19-07	MICHAEL L. RITCHIE	15565


THIS SHEET IS A DIGITIZED COPY OF THE TAX MAP PREPARED BY RAIMONDI ASSOCIATES, P.A. AND DATED JANUARY 1, 1989. THE APPROVED ORIGINAL IS ON FILE IN THE ENGINEERS OFFICE.

THIS SHEET WAS ORIGINALLY APPROVED ON JAN. 11, 1990 BY IVAN HAFKOWYCZ, LIC.#15434 CHIEF ENGINEERING SECTION, DIVISION OF TAXATION, SERIAL NUMBER 704.


BLOCK 702 - LOT 34

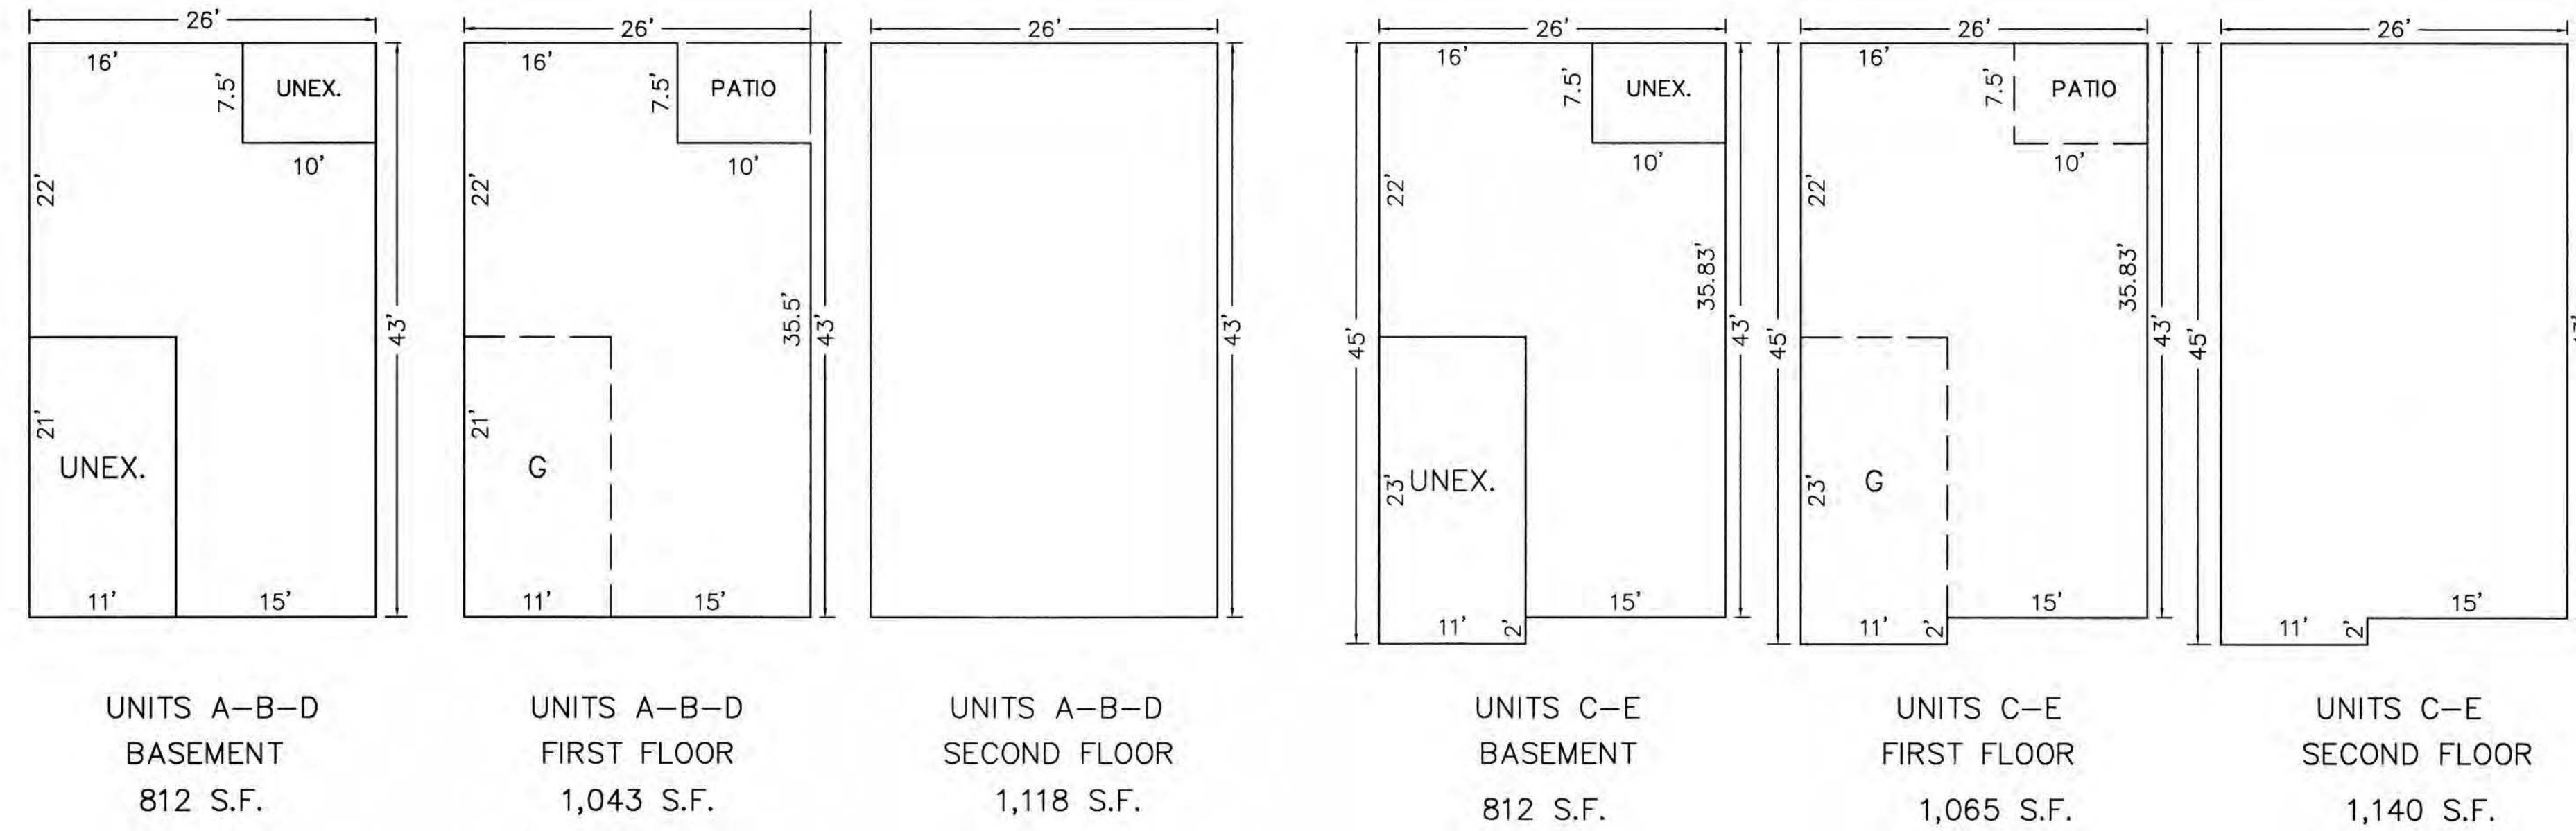



BLOCK 2903 - LOT 6
BLOCK 2904 - LOT 1

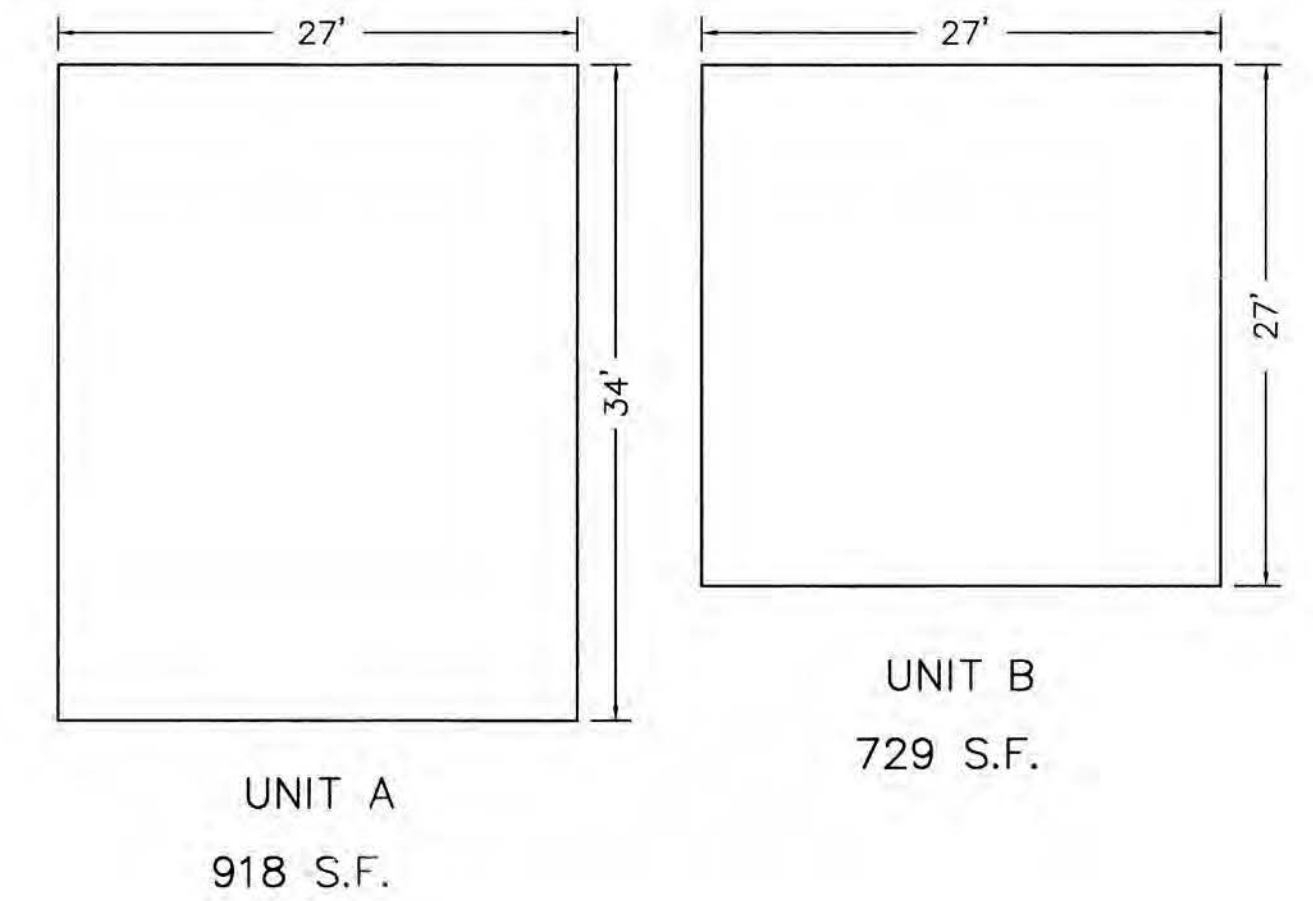

BLOCK 702 - LOT 37

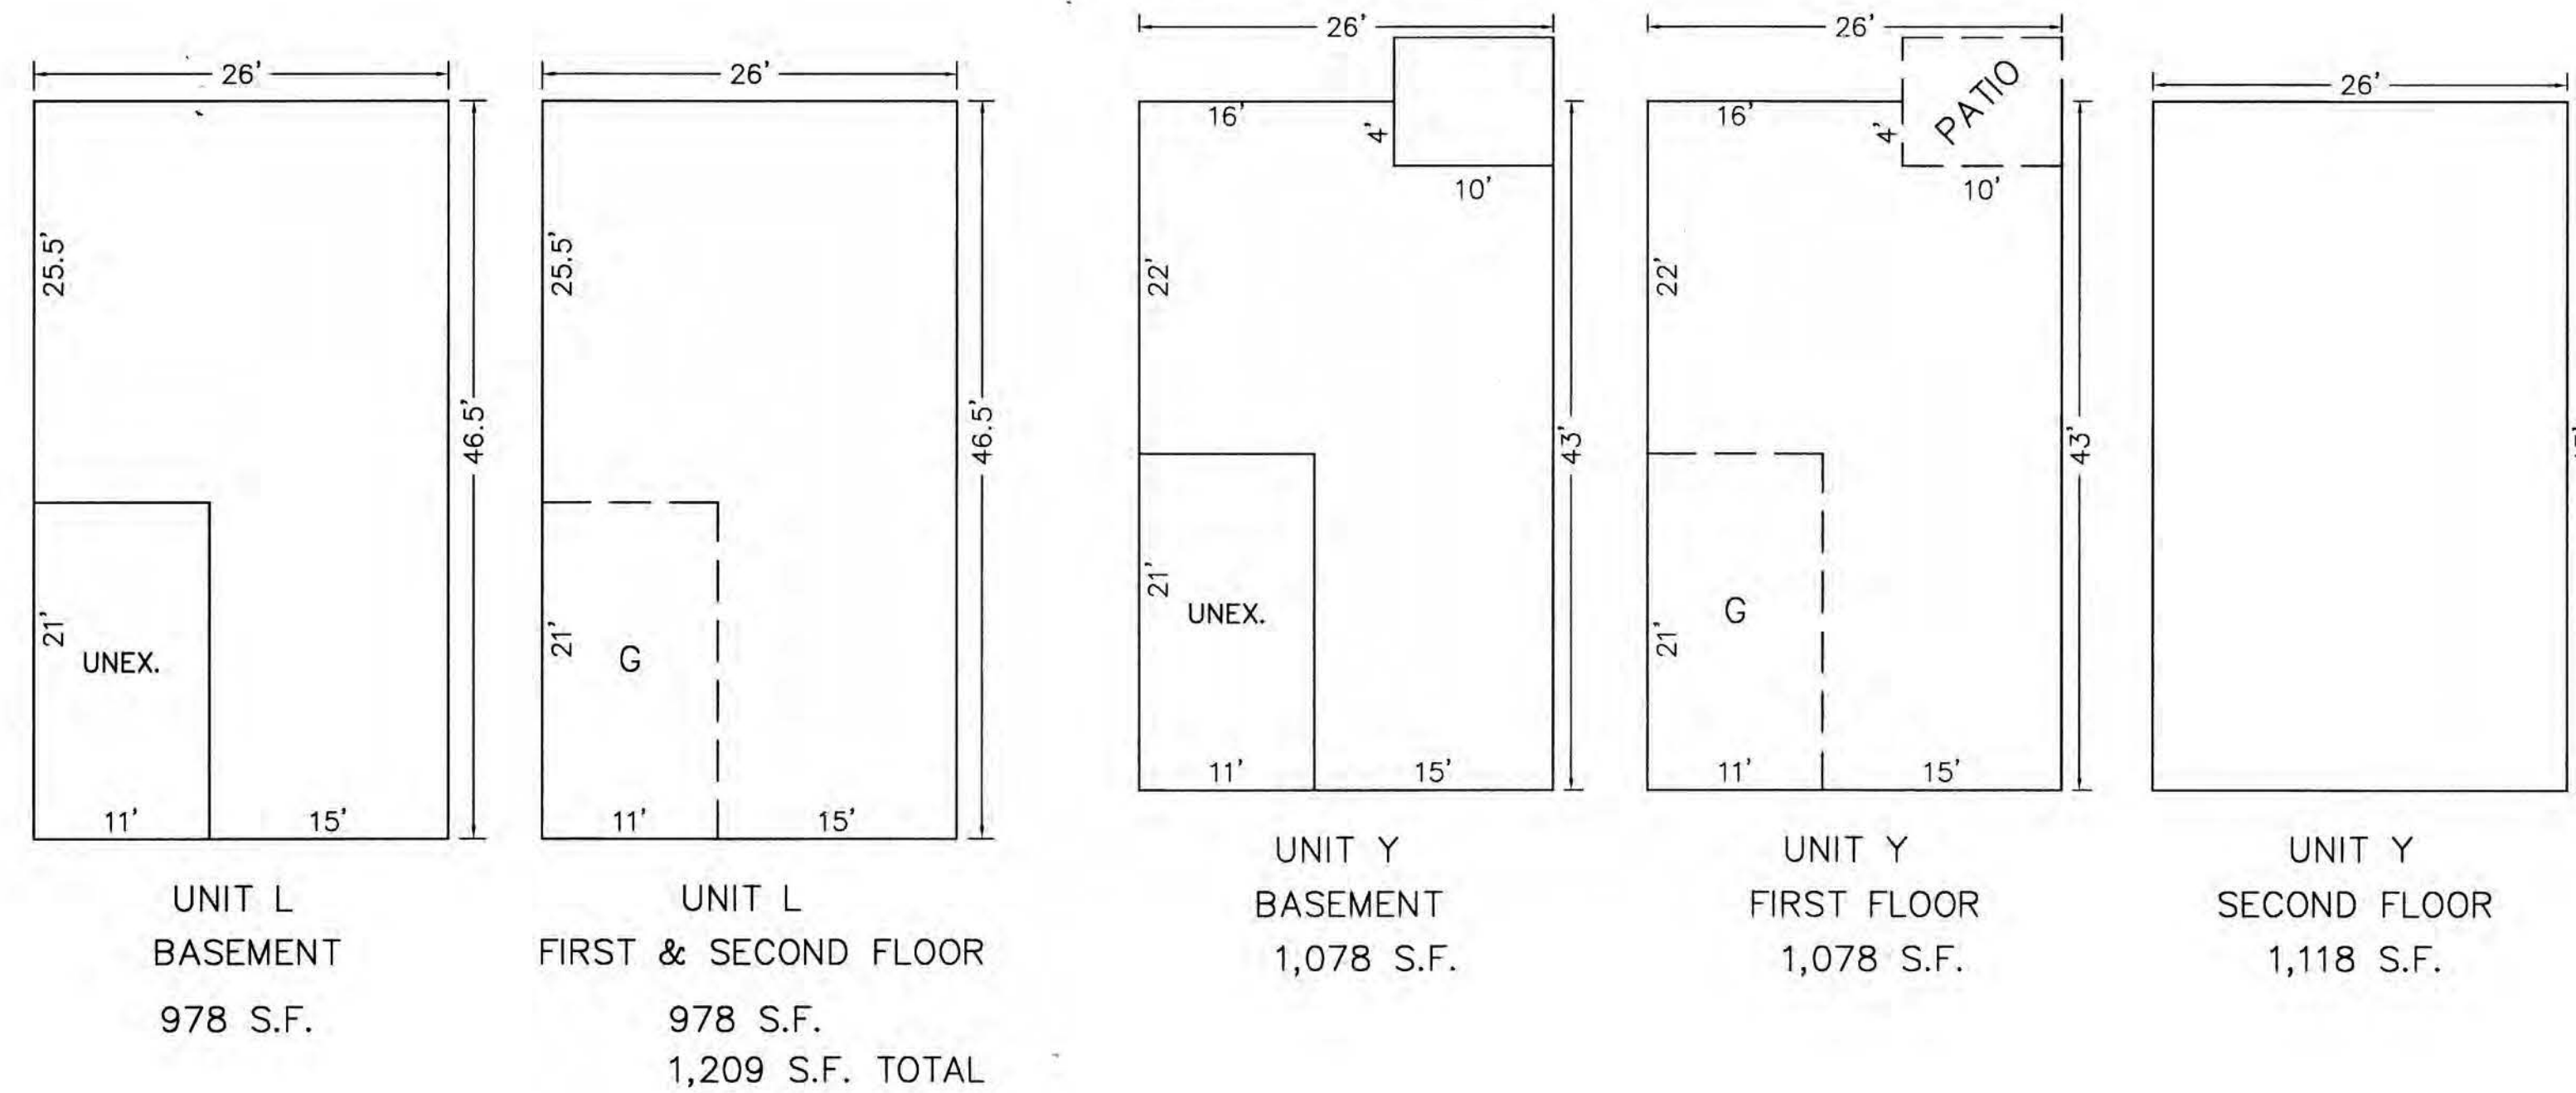

BLOCK 703 - LOT 13

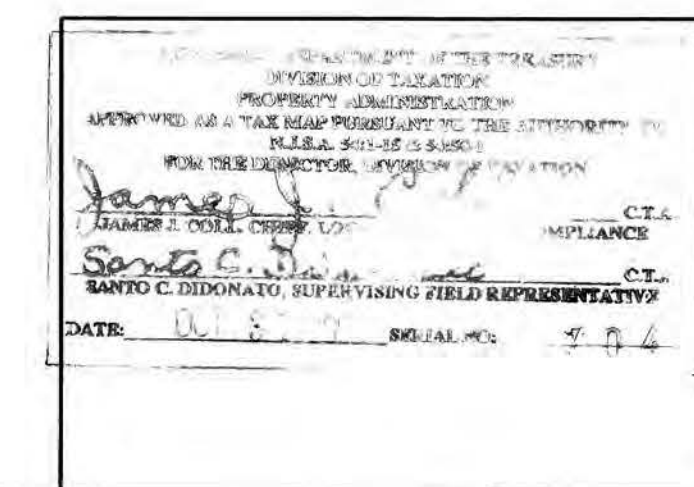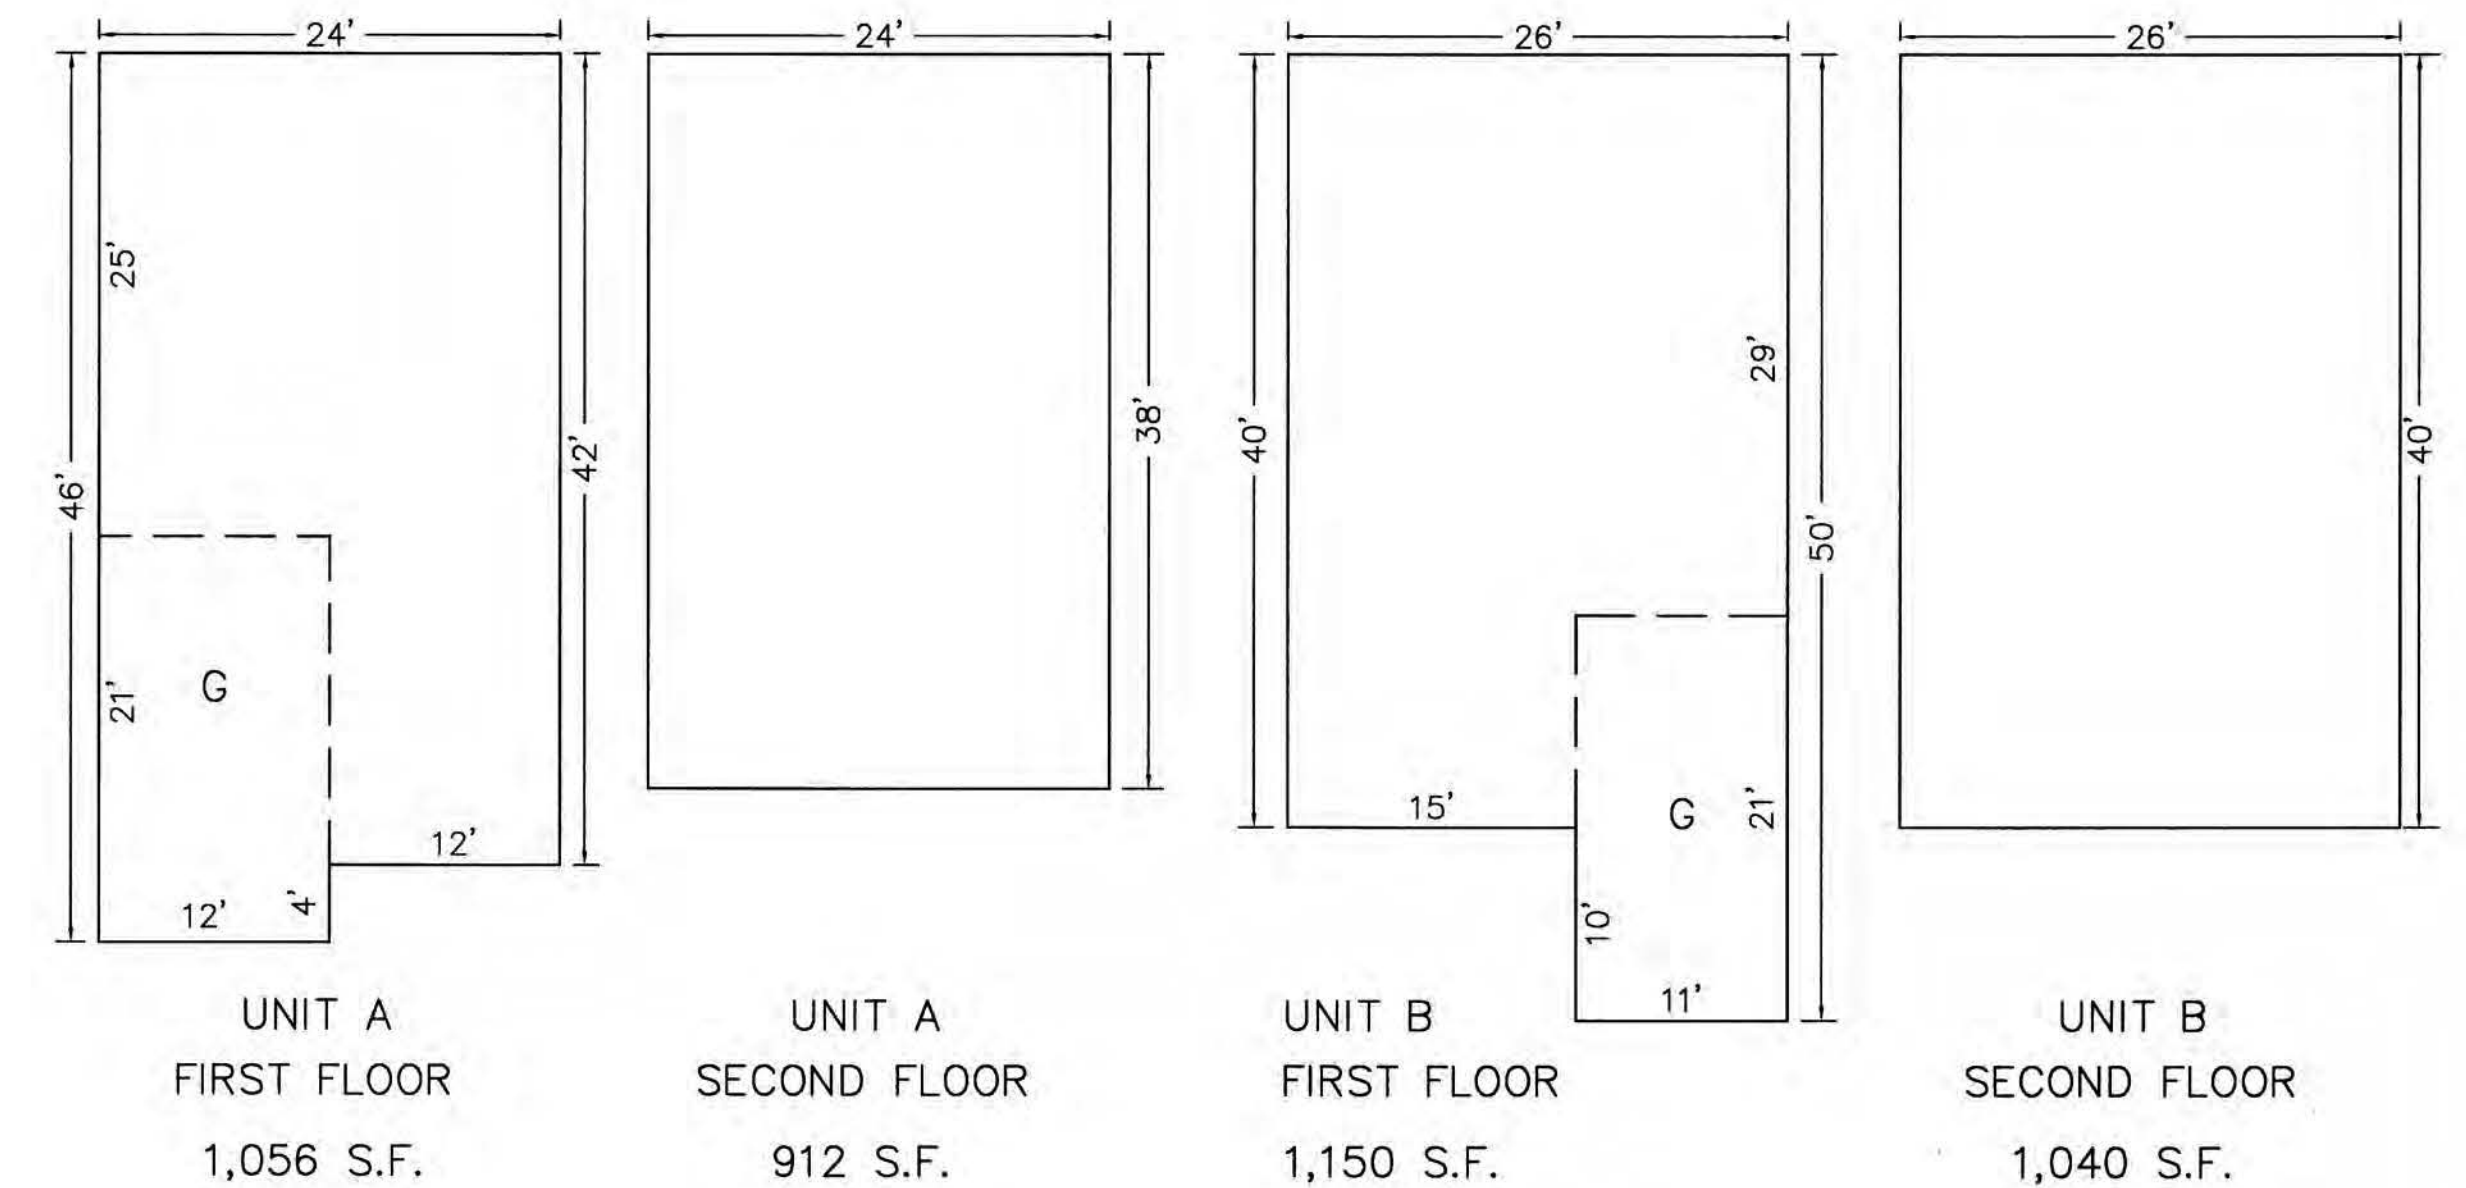

TAX MAP
BOROUGH OF MONTVALE
BERGEN COUNTY NEW JERSEY
SCALE: 1" = 10' JANUARY 1, 1989
LOUIS A. RAIMONDI, P.E., P.L.S.
RAIMONDI ASSOCIATES, P.A.
220 KINDERKAMACK ROAD
WESTWOOD, NJ 07675