


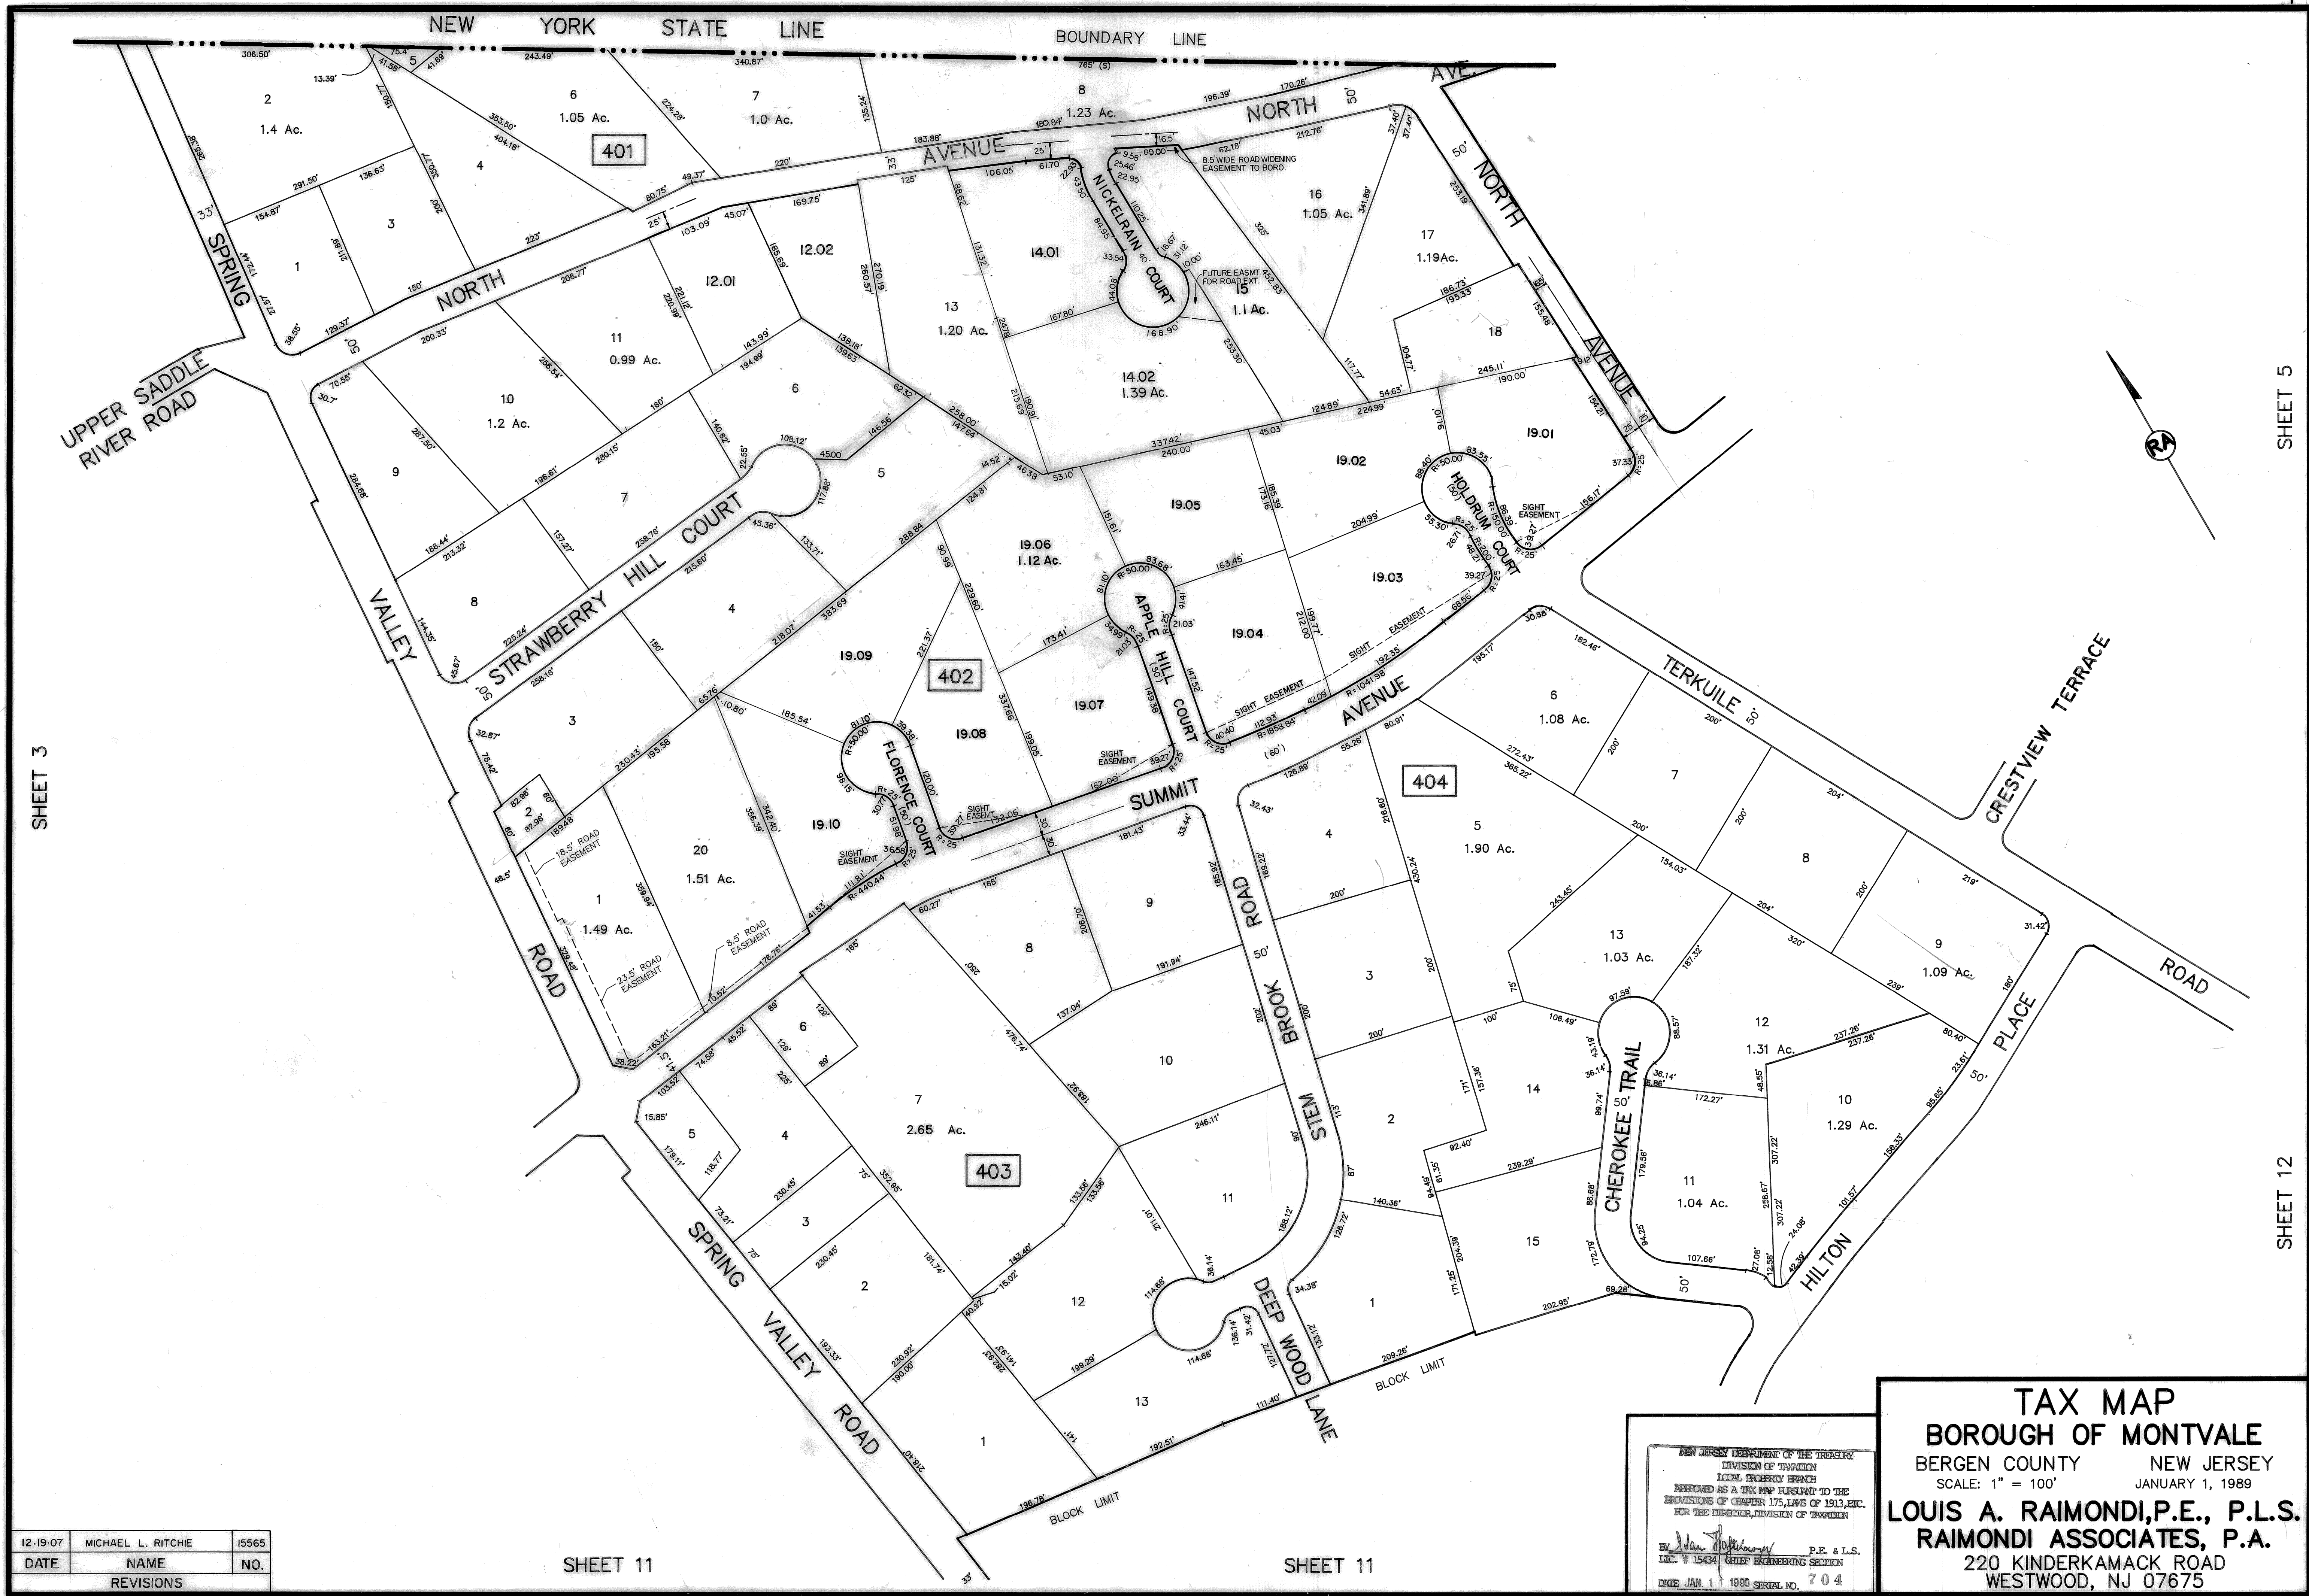

TAX MAP
BOROUGH OF MONTVALE
BERGEN COUNTY NEW JERSEY
SCALE: 1" = 100' JANUARY 1, 1989
LOUIS A. RAIMONDI, P.E., P.L.S.
RAIMONDI ASSOCIATES, P.A.
220 KINDERKAMACK ROAD
WESTWOOD, NJ 07675

NEW JERSEY DEPARTMENT OF THE TREASURY
DIVISION OF TAXATION
LOCAL PROPERTY BRANCH
APPROVED AS A TAX MAP PURSUANT TO THE
PROVISIONS OF CHAPTER 175, LAWS OF 1913, ETC.
FOR THE DIRECTOR, DIVISION OF TAXATION
BY *[Signature]* P.E. & L.S.
LIC. # 15434 CHIEF ENGINEERING SECTION
DATE JAN. 1 1990 SERIAL NO. 704